


# A PORTION OF SEC 29, TWP 19, RGE 28, W.M. GRANT COUNTY, WASHINGTON

## LEGEND

- FOUND MONUMENT AS NOTED
- PLAT BOUNDARY
- LOT LINE
- CENTER LINE
- ROAD RIGHT-OF-WAY

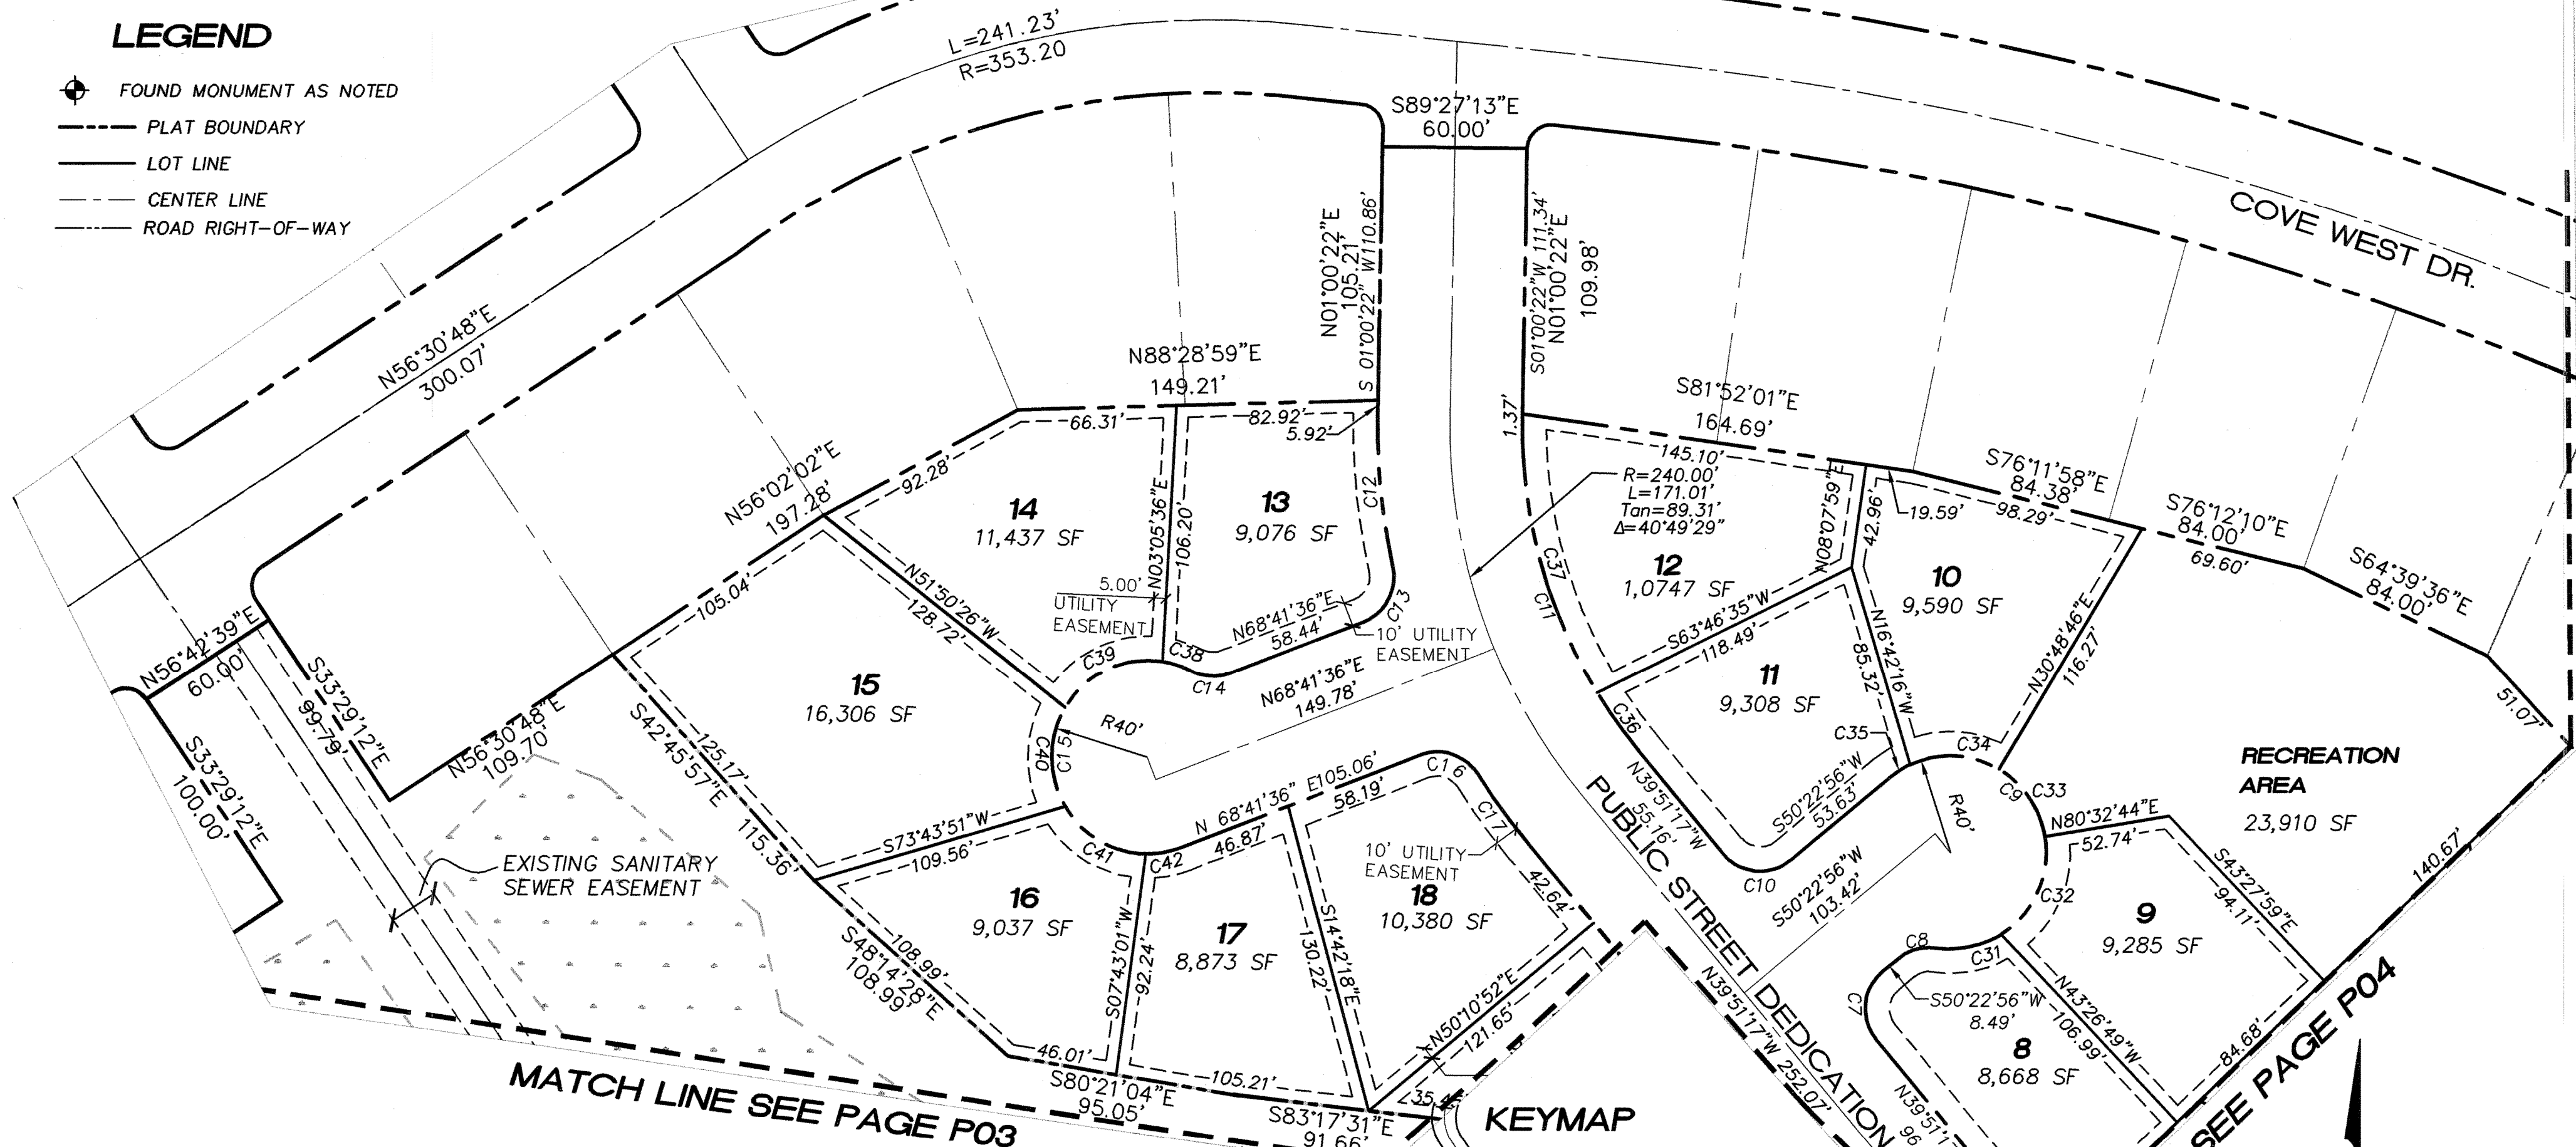

MATCH LINE SEE PAGE P03

MATCH LINE SEE PAGE P04




**CURVE TABLE**

CURVE	LENGTH	RADIUS	DELTA	TANGENT
C7	31.50'	20.00'	90°14'12"	20.08'
C8	16.82'	20.00'	48°11'40"	8.95'
C9	159.33'	40.00'	228°11'40"	89.44'
C10	31.33'	20.00'	89°45'48"	19.92'
C11	149.63'	210.00'	40°49'29"	78.15'
C12	63.49'	270.00'	13°28'24"	31.89'
C13	28.33'	20.00'	81°09'39"	17.13'
C14	16.82'	20.00'	48°11'23"	8.94'
C15	159.30'	40.00'	228°11'12"	89.45'
C16	27.57'	20.00'	78°58'45"	16.48'
C17	35.30'	270.00'	7°29'29"	17.68'

**CURVE TABLE**

CURVE	LENGTH	RADIUS	DELTA	TANGENT
C31	28.52'	40.00'	40°51'05"	14.90'
C32	46.90'	40.00'	67°10'47"	26.57'
C33	34.72'	40.00'	49°43'57"	18.54'
C34	38.87'	40.00'	55°40'38"	21.13'
C35	10.32'	40.00'	14°45'13"	5.18'
C36	29.75'	210.00'	8°06'40"	14.89'
C37	119.88'	210.00'	32°42'31"	61.62'
C38	12.47'	40.00'	17°51'46"	6.29'
C39	47.58'	40.00'	68°09'31"	27.06'
C40	42.97'	40.00'	61°33'05"	23.82'
C41	40.88'	40.00'	58°33'34"	22.43'
C42	15.40'	40.00'	22°03'16"	7.79'

KEYMAP

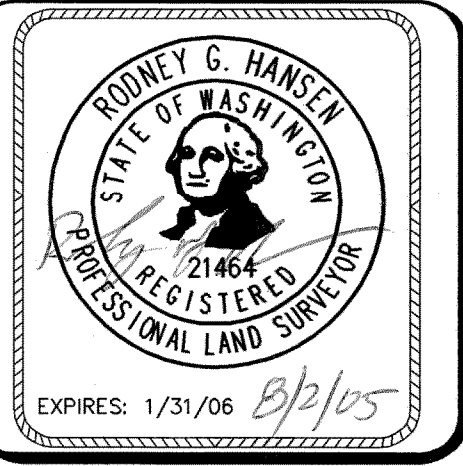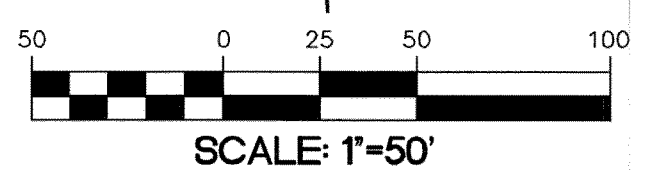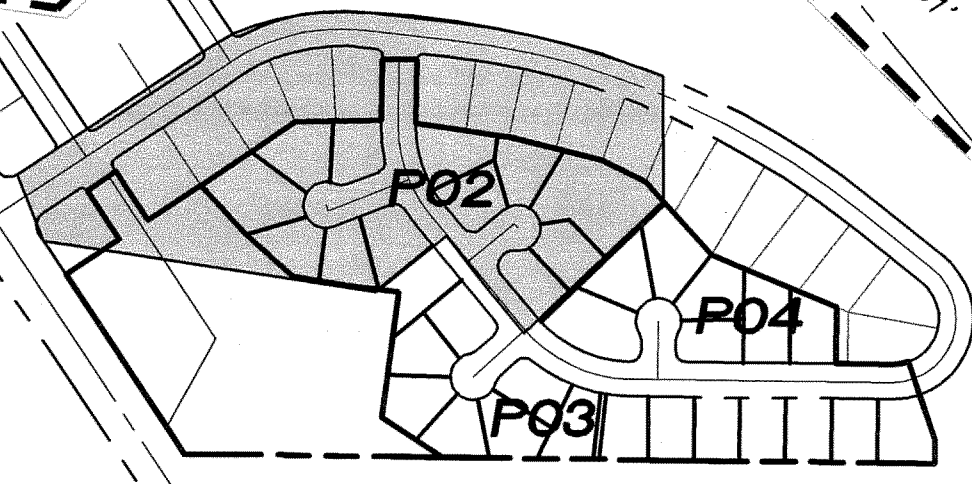

**Pacific Engineering Design, LLC**  
Civil Engineering and Planning Consultants

4180 LIND AVENUE S.W.  
RENTON, WA 98055  
PHONE: (425) 251-8811  
FAX: (425) 251-8880  
WEB SITE: PACENG.COM

**BLUFF WEST**  
MOSES LAKE, WA  
FOR: SMART HOMES  
107 WASHINGTON  
ALGONA, WA 98001  
PHONE: (253) 833-7755, FAX: (253) 876-0530

PRELIMINARY PLAT NORTH  
PROJECT NO.: **05063**  
DRAWN BY: **TLR/AA**  
ISSUE DATE: **07-29-05**  
SHEET REV.:  
**P02**  
05063HC01-P02.DWG