



A PORTION OF SEC 29, TWP 19, RGE 28, W.M. GRANT COUNTY, WASHINGTON

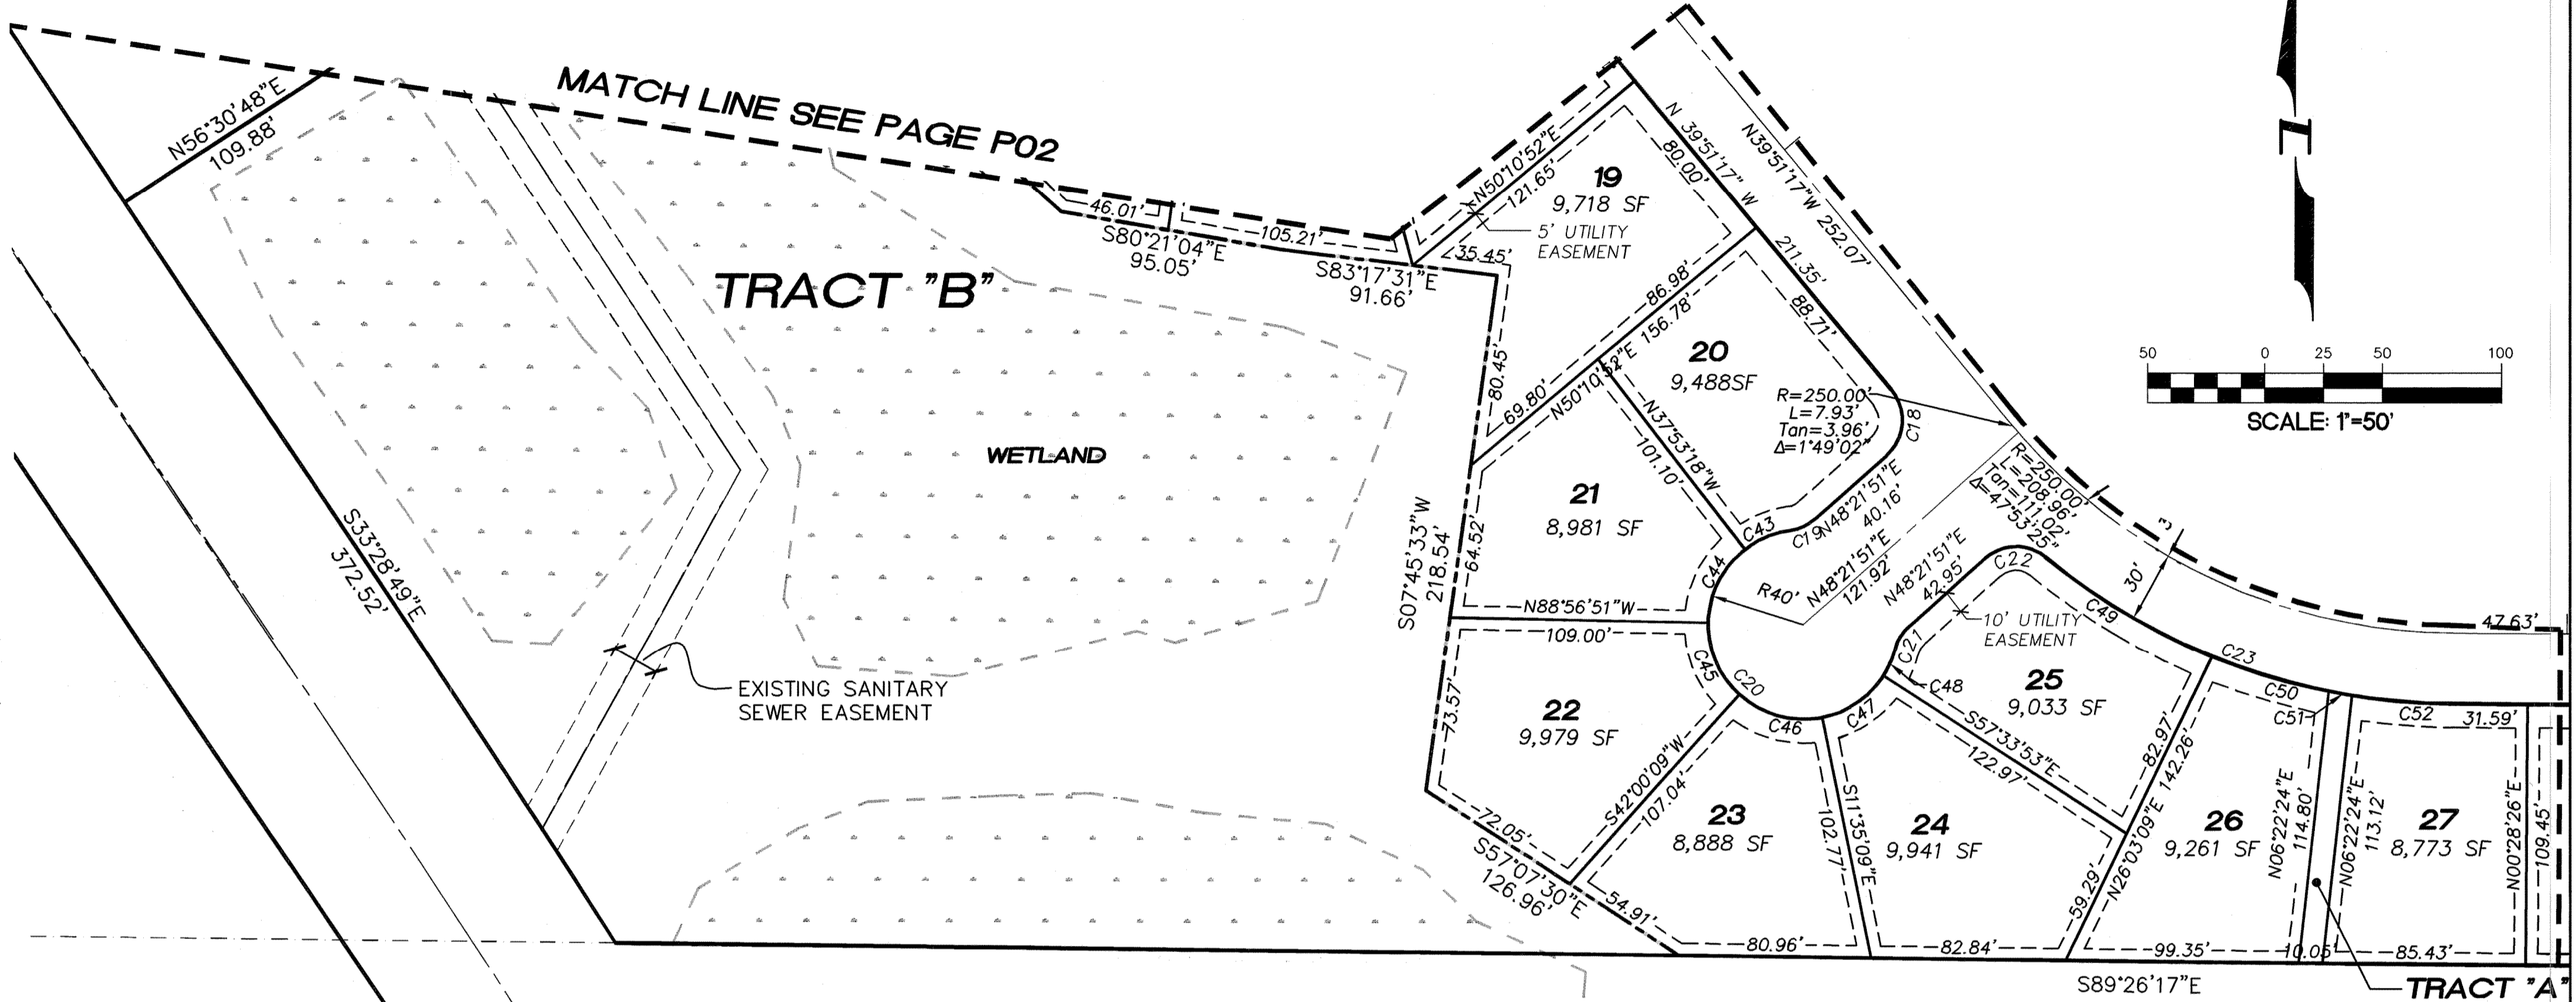


CURVE TABLE

CURVE	LENGTH	RADIUS	DELTA	TANGENT
C18	30.79'	20.00'	88°13'07"	19.39'
C19	11.72'	20.00'	33°33'47"	6.03'
C20	172.54'	40.00'	247°07'34"	60.30'
C21	11.72'	20.00'	33°33'47"	6.03'
C22	28.07'	20.00'	80°24'21"	16.90'
C23	187.15'	280.00'	38°17'46"	97.22'
C43	20.82'	40.00'	29°48'56"	10.65'
C44	35.65'	40.00'	51°03'32"	19.11'
C45	34.25'	40.00'	49°03'01"	18.25'
C46	37.42'	40.00'	53°35'18"	20.20'
C47	32.10'	40.00'	45°58'43"	16.97'
C48	12.31'	40.00'	17°38'04"	6.21'
C49	82.93'	280.00'	16°58'14"	41.77'
C50	51.81'	280.00'	10°36'07"	25.98'
C51	10.02'	280.00'	2°03'03"	5.01'
C52	42.38'	280.00'	8°40'22"	21.23'

KEYMAP

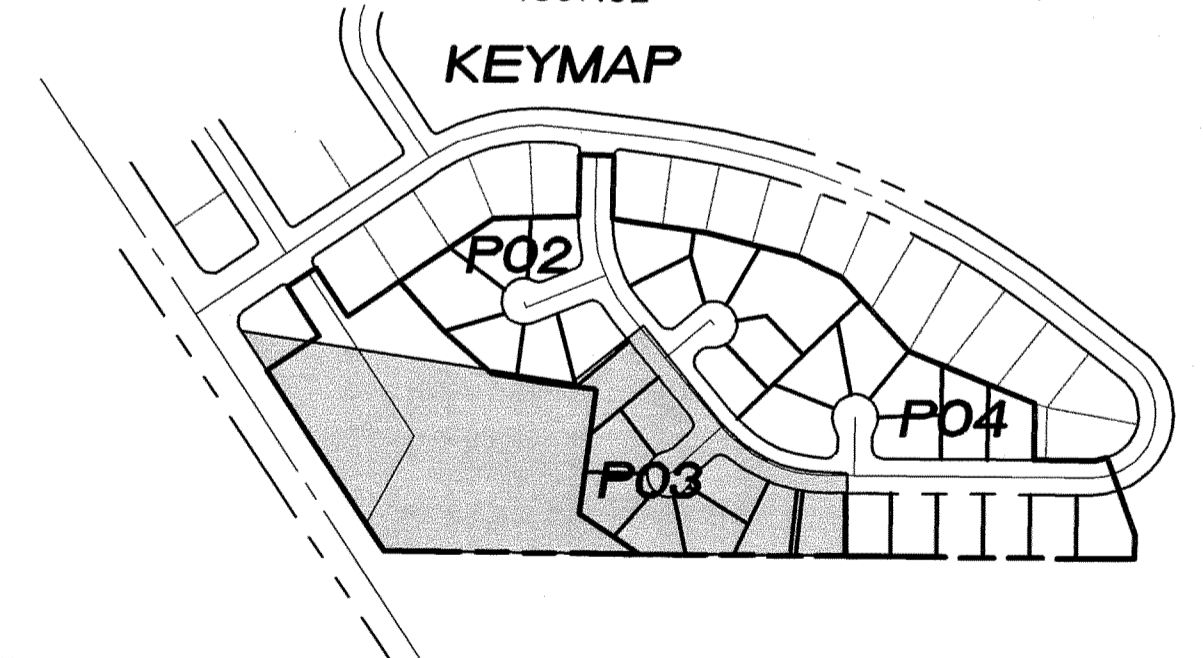

PRELIMINARY PLAT SOUTH

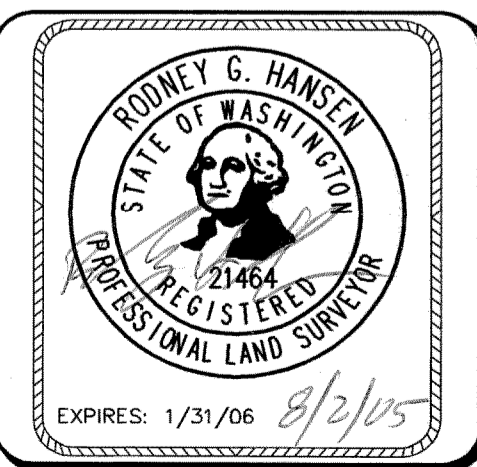

**Pacific Engineering Design, LLC**  
Civil Engineering and Planning Consultants

4180 LIND AVENUE S.W.  
RENTON, WA 98055  
PHONE: (425) 251-8811  
FAX: (425) 251-8880  
WEB SITE: PACENG.COM

**BLUFF WEST**

MOSES LAKE, WA

FOR:  
SMART HOMES  
107 WASHINGTON  
ALGONA, WA 98001  
PHONE: (253) 833-7755, FAX: (253) 876-0530

PROJECT NO.: **05063**  
DRAWN BY: **AA/TLR**  
ISSUE DATE: **07-29-05**  
SHEET REV.:

05063HC01-P03.DWG  
**P03**