

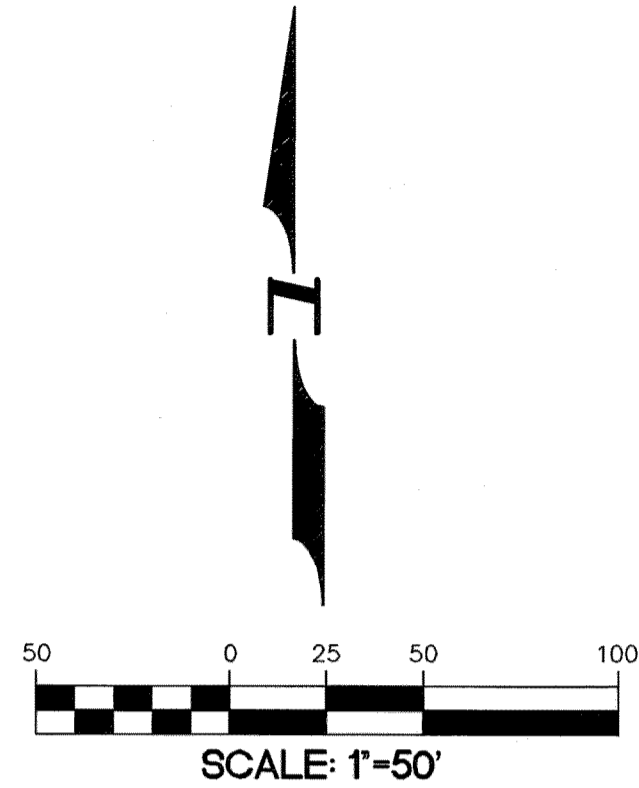


REVISIONS:

A PORTION OF SEC 29, TWP 19, RGE 28, W.M. GRANT COUNTY, WASHINGTON

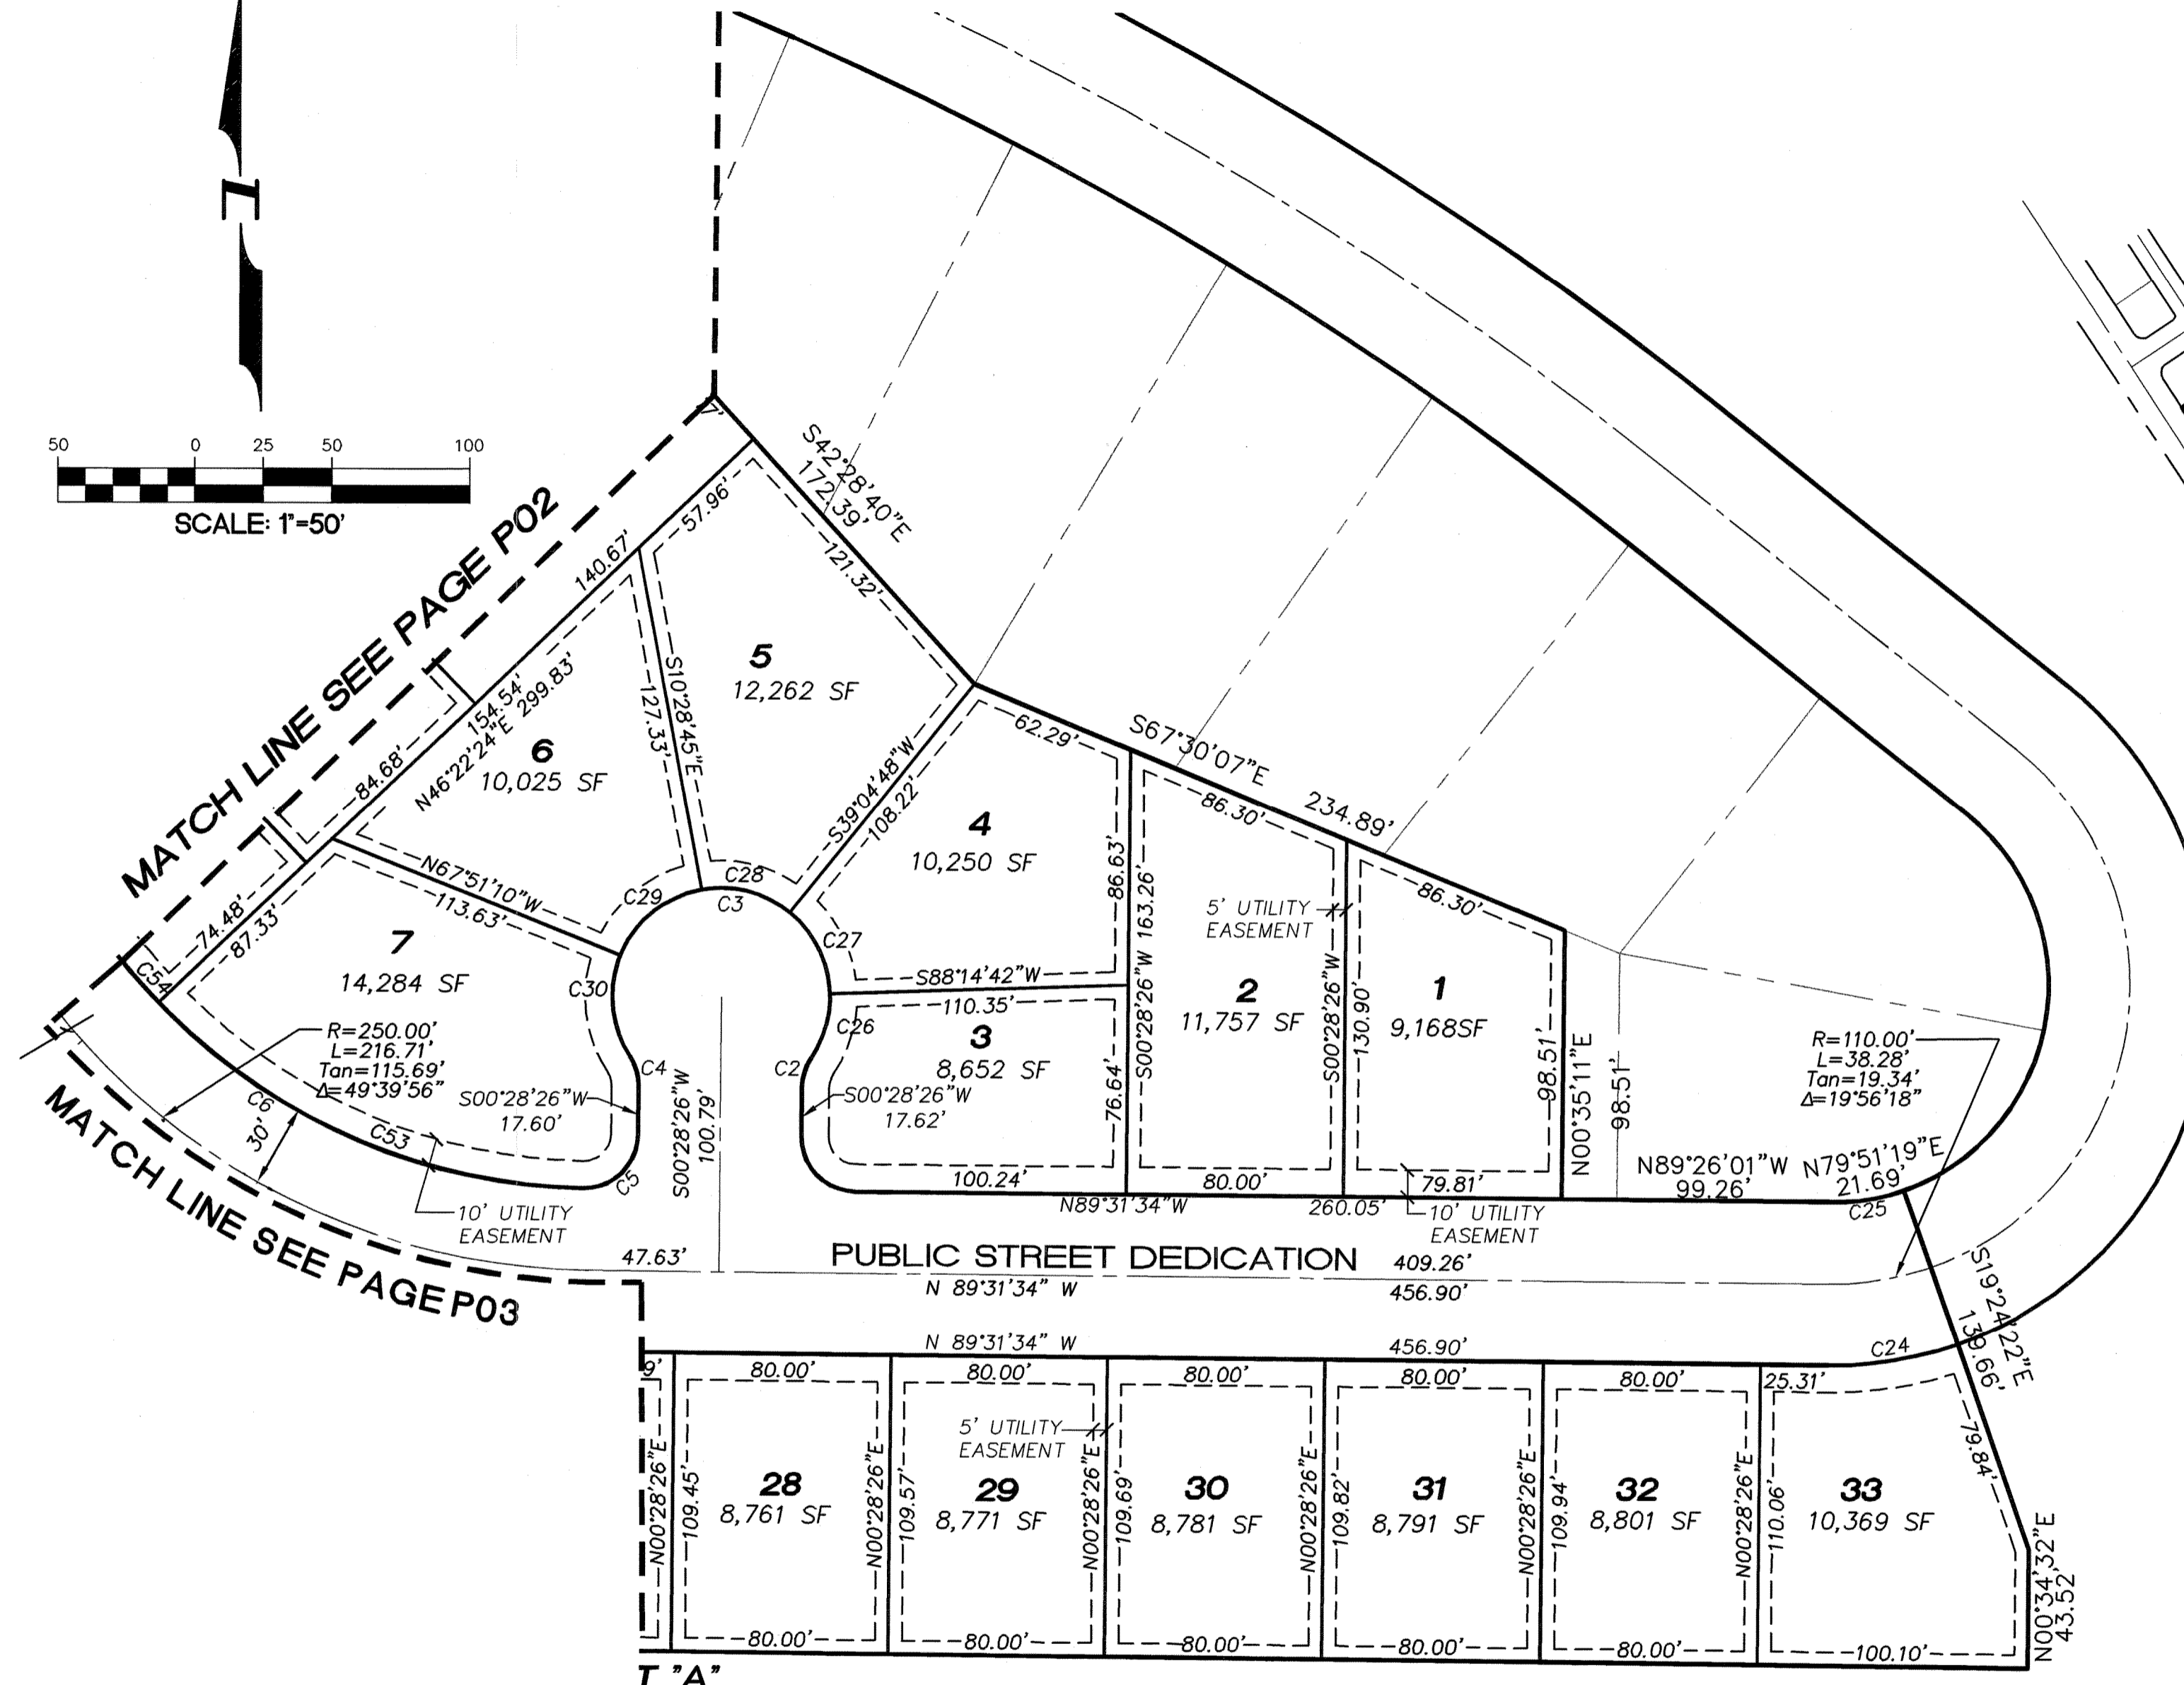


KEYMAP

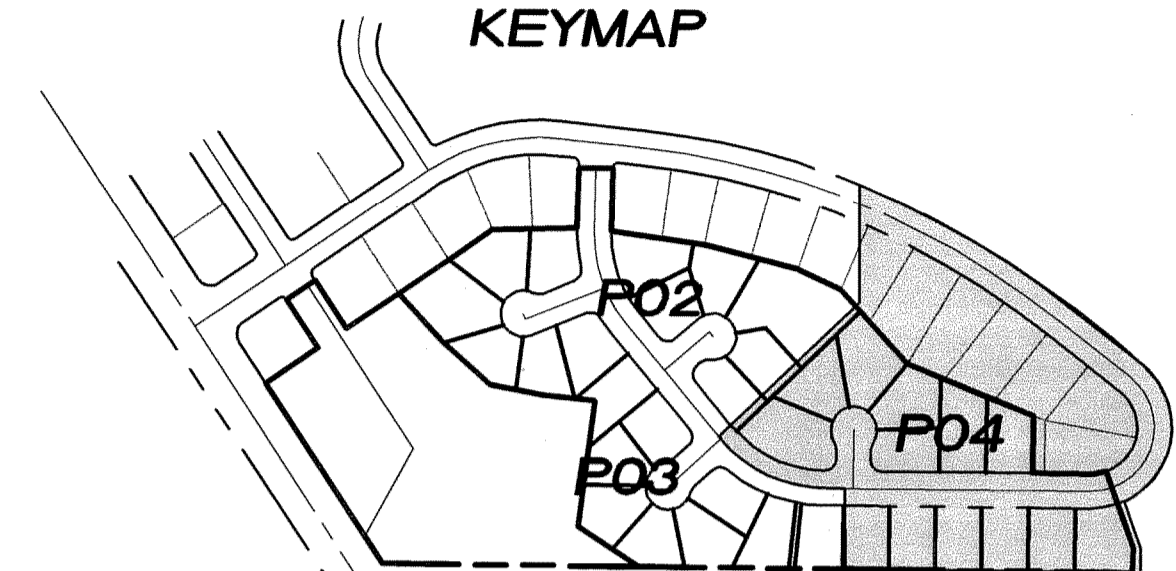

CURVE TABLE

CURVE	LENGTH	RADIUS	DELTA	TANGENT
C1	31.42'	20.00'	90°00'00"	20.00'
C2	11.72'	20.00'	33°33'47"	6.03'
C3	172.54'	40.00'	247°07'34"	60.30'
C4	11.72'	20.00'	33°33'47"	6.03'
C5	31.65'	20.00'	90°40'39"	20.24'
C6	188.10'	220.00'	48°59'17"	100.23'
C24	48.69'	140.00'	19°55'33"	24.59'
C25	27.87'	80.00'	19°57'37"	14.08'
C26	24.99'	40.00'	35°47'30"	12.92'
C27	34.33'	40.00'	49°09'54"	18.30'
C28	34.60'	40.00'	49°33'34"	18.47'
C29	40.06'	40.00'	57°22'25"	21.89'
C30	38.57'	40.00'	55°14'11"	20.93'
C53	173.44'	220.00'	45°10'14"	91.51'
C54	14.65'	220.00'	3°49'00"	7.33'

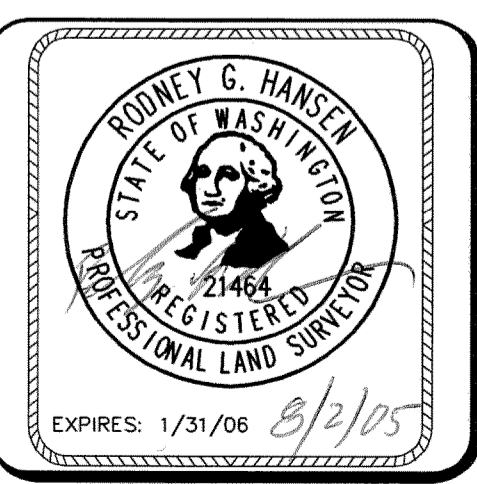

Pacific Engineering Design, LLC

Civil Engineering and Planning Consultants

4180 LIND AVENUE S.W.
 RENTON, WA 98055
 PHONE: (425) 251-8811
 FAX: (425) 251-8880
 WEB SITE: PACENG.COM

BLUFF WEST

MOSES LAKE, WA

FOR:
 SMART HOMES
 107 WASHINGTON
 ALGONA, WA 98001
 PHONE: (253) 833-7755, FAX: (253) 876-0530

PRELIMINARY PLAT EAST

PROJECT NO.: **05063**

DRAWN BY: **TLR/AA**

ISSUE DATE: **07-29-05**

SHEET REV.:

05063HC01-P04.DWG

P04