

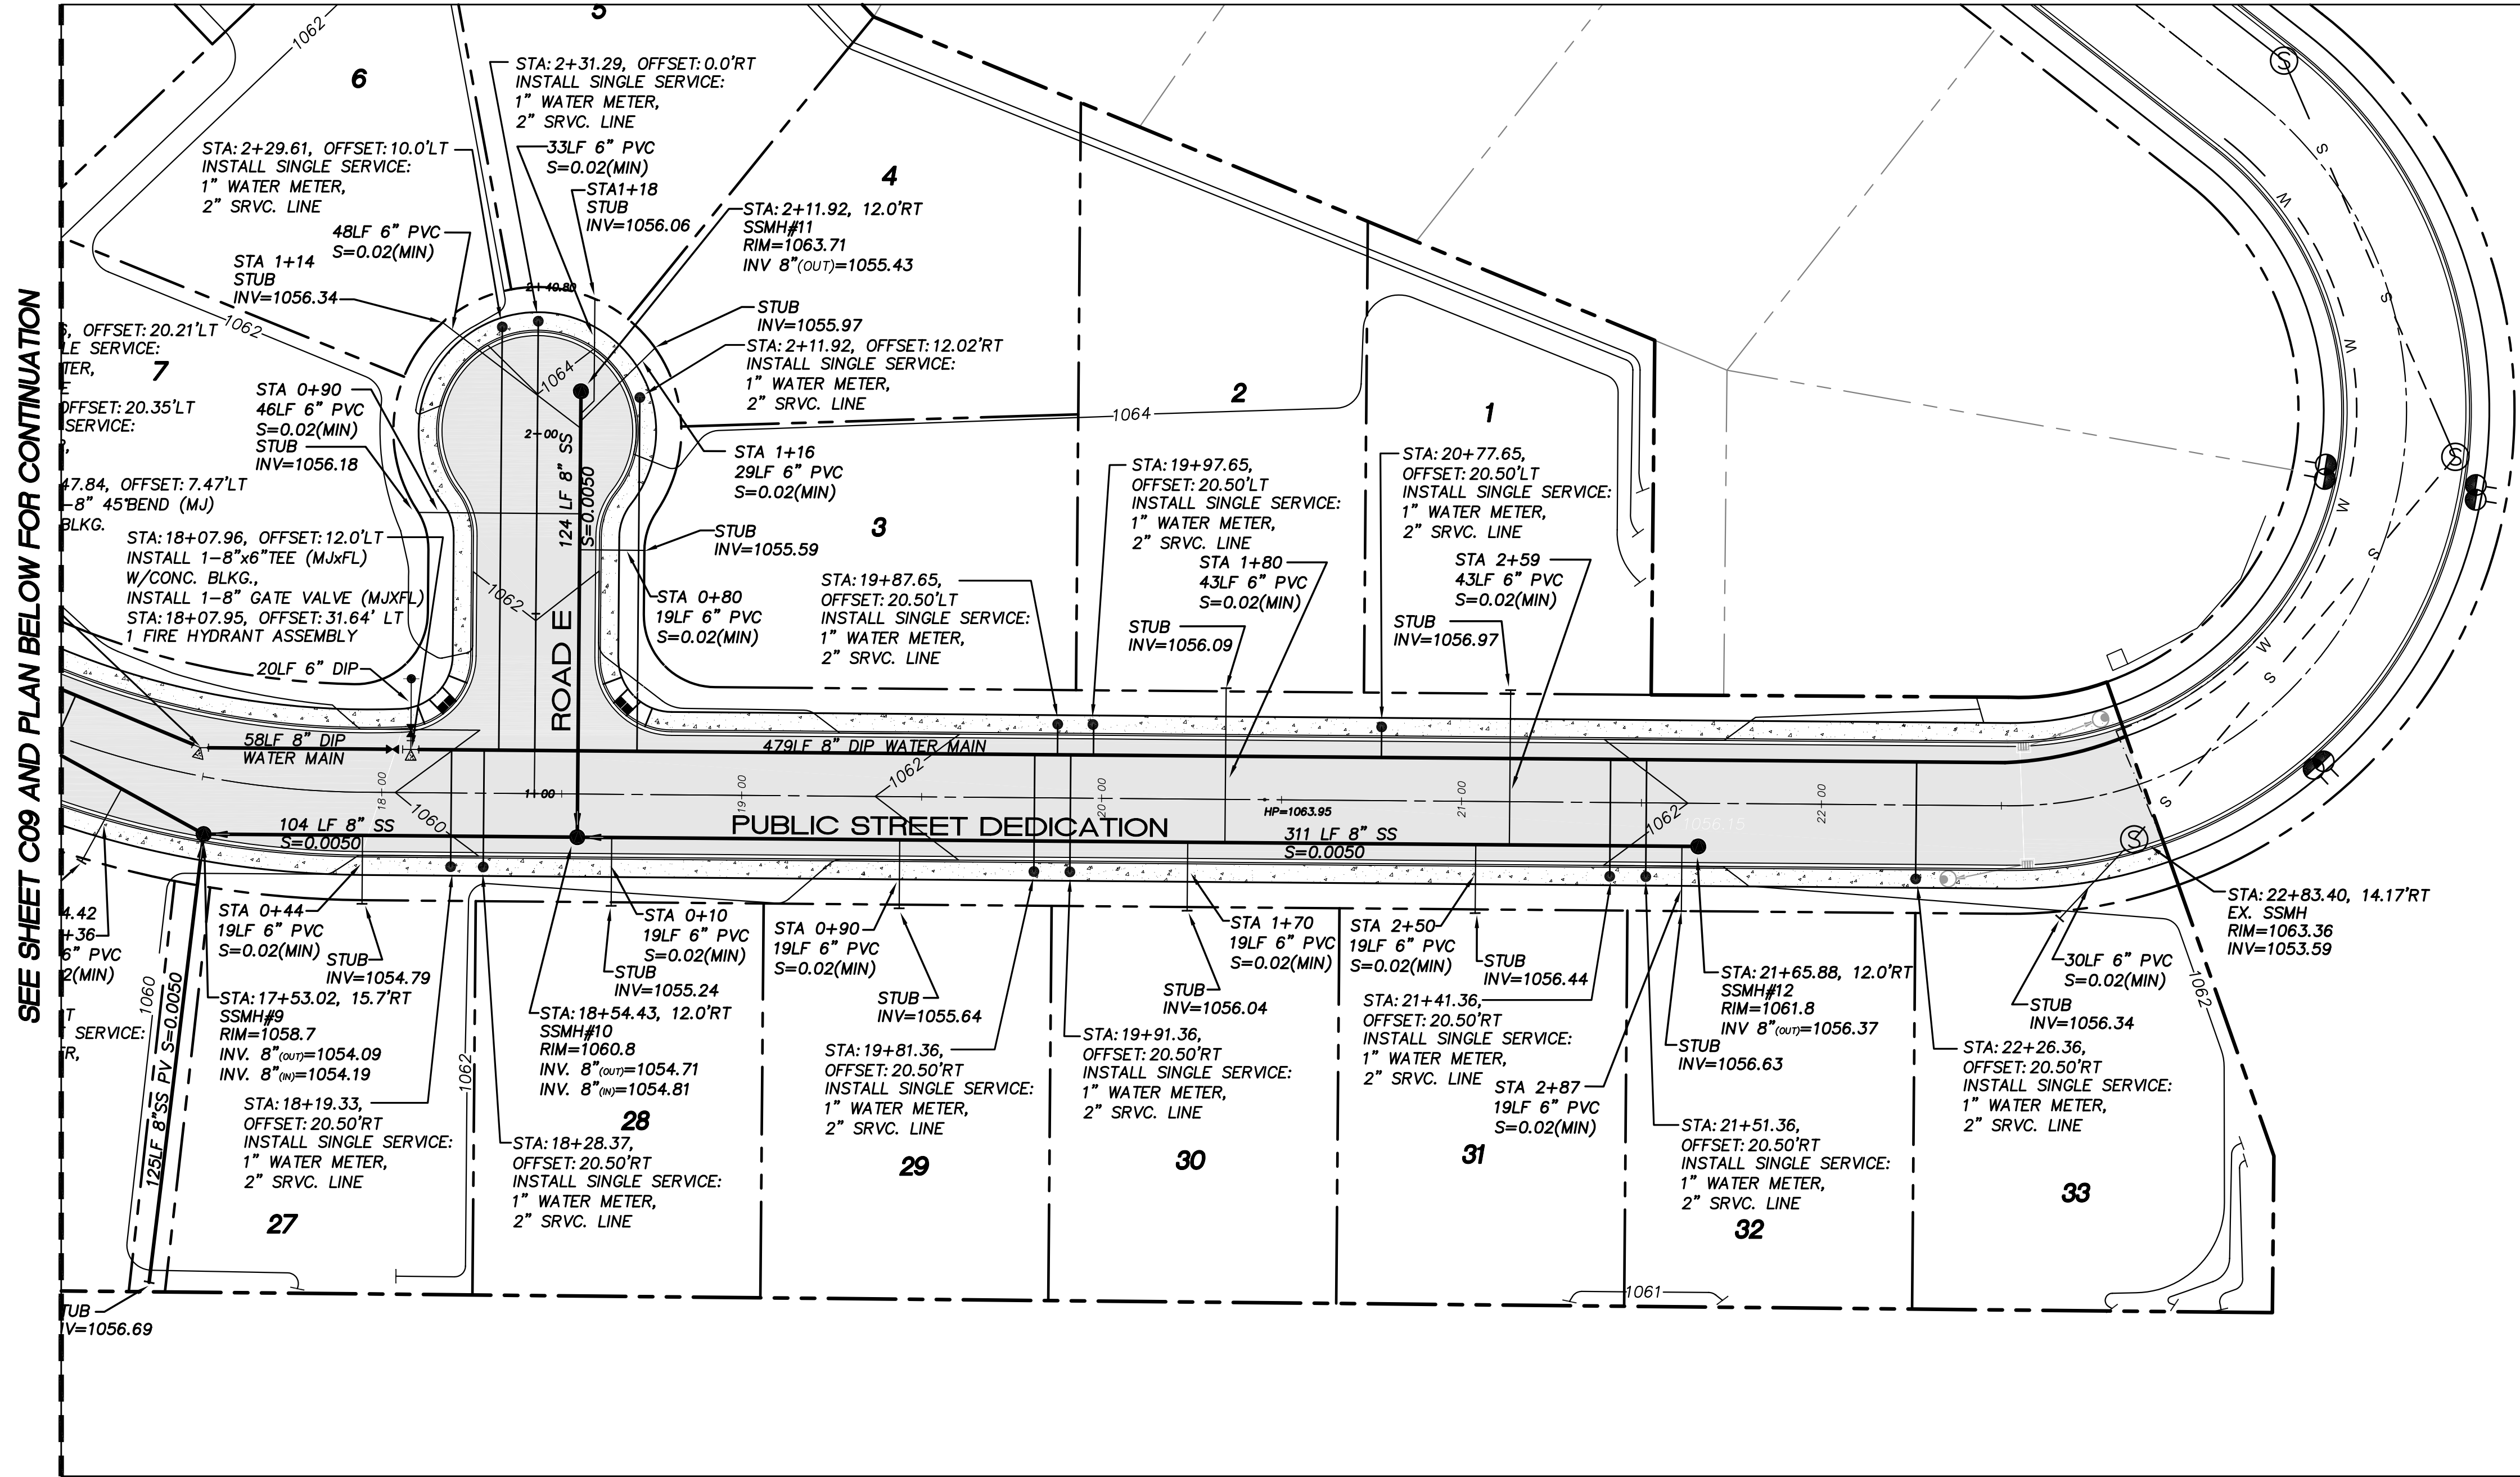
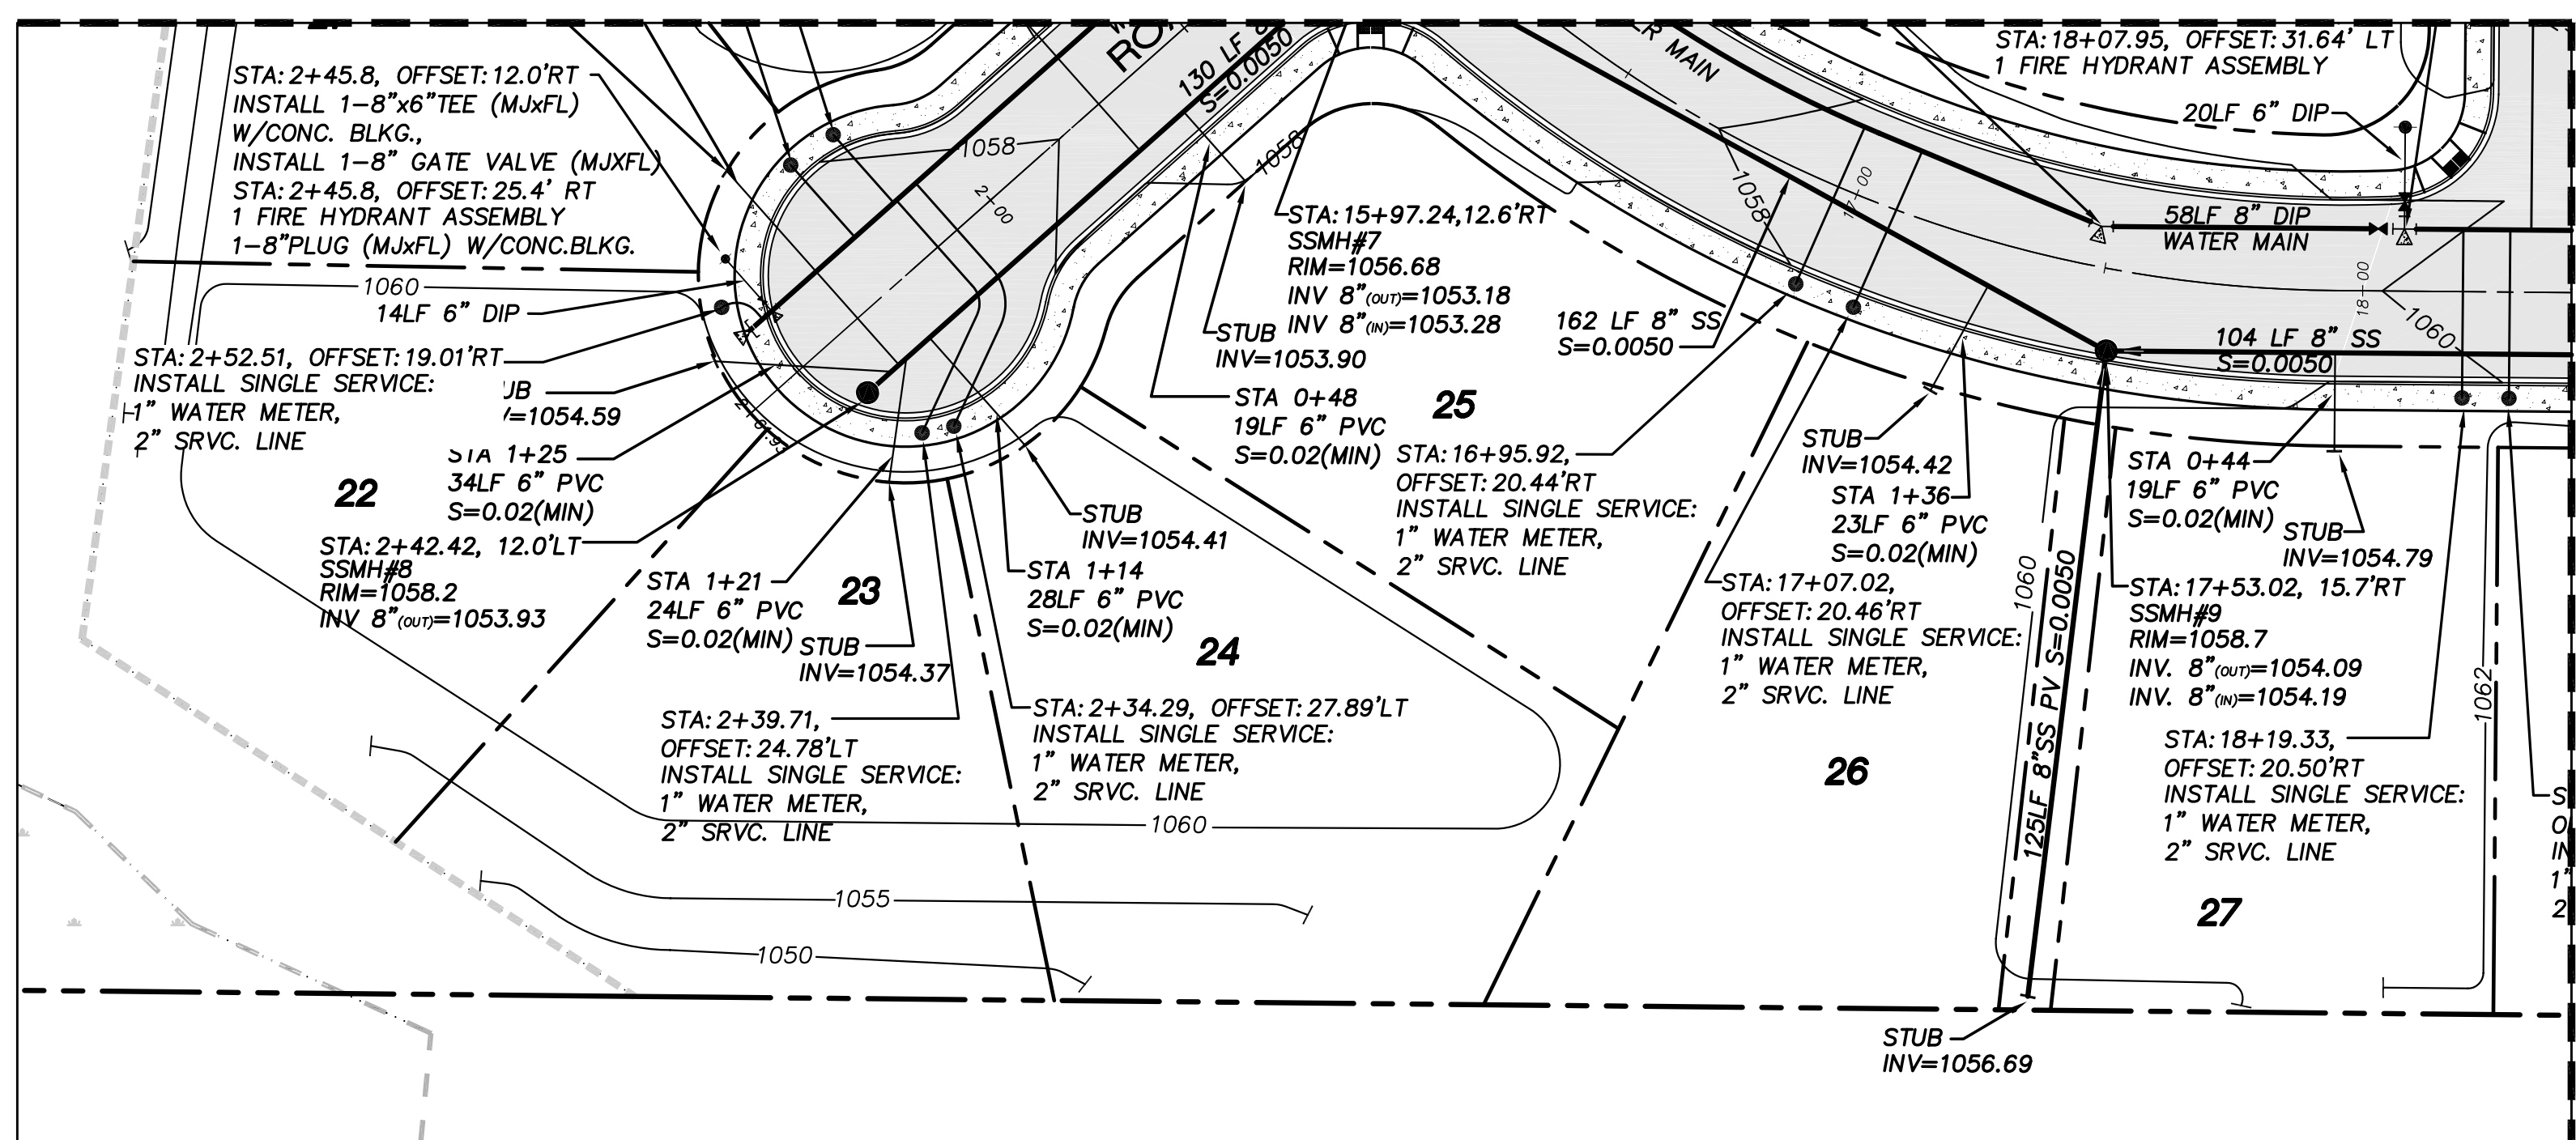


A PORTION OF SEC 29, TWP 19, RGE 28, W.M. GRANT COUNTY, WASHINGTON

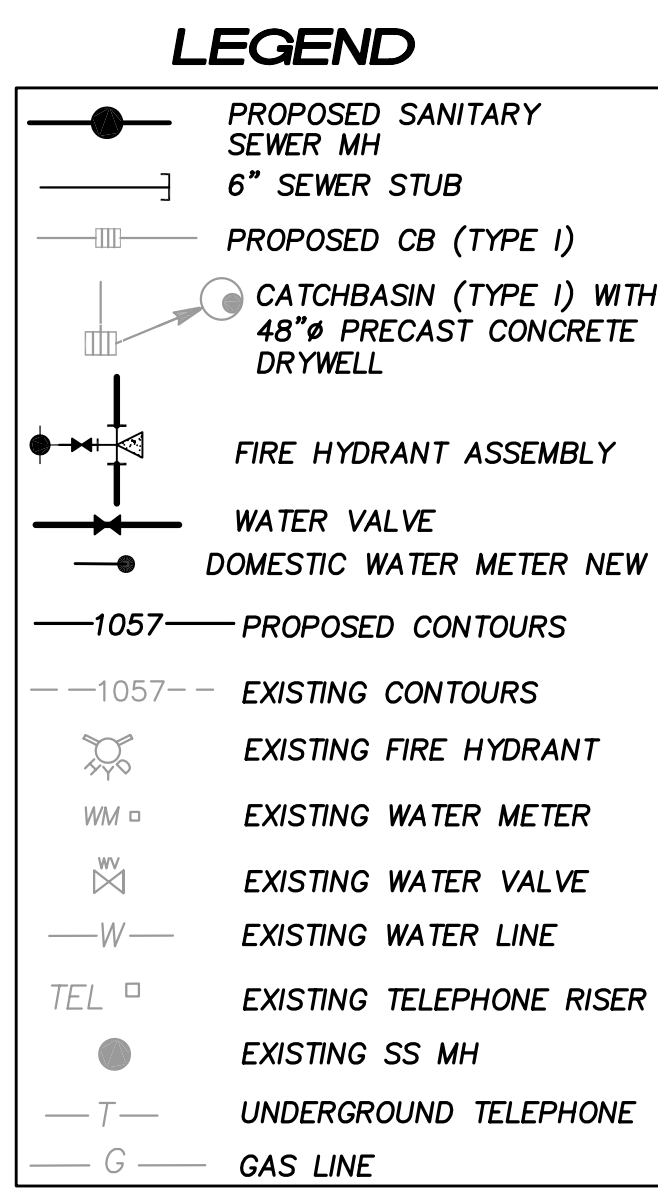

SEE SHEET C09 AND PLAN BELOW FOR CONTINUATION

SEE SHEET C09 FOR CONTINUATION

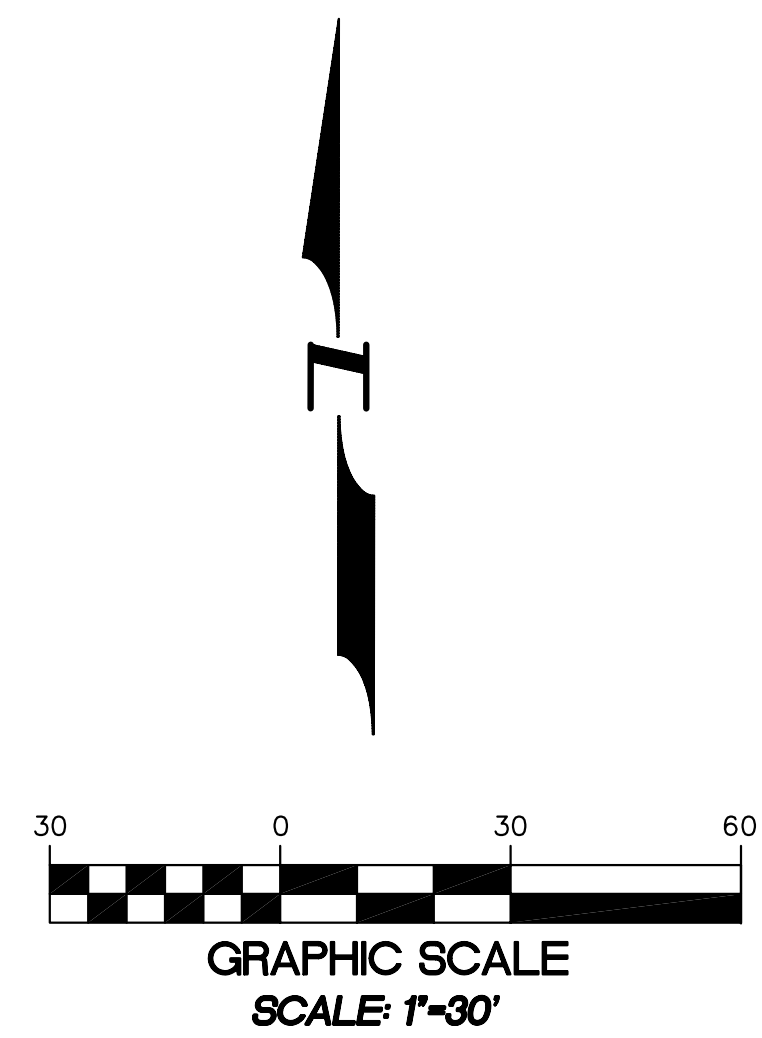

SEE PLAN ABOVE FOR CONTINUATION



4180 LIND AVE. S.W.  
 RENTON, WA 98055  
 PHONE: (425) 251-8811  
 FAX: (425) 251-8880  
 WEB SITE: PACENG.COM

**Pacific Engineering Design, LLC**  
 Civil Engineering and Planning Consultants

**BLUFF WEST**  
 MOBES LAKE, WA

FOR: SMART HOMES  
 ALCOONA, WA 98001  
 PHONE: (253) 833-7755, FAX: (253) 876-0530

PROJECT NO.: **05063**  
 DRAWN BY: **AA**  
 ISSUE DATE: **10-26-05**  
 SHEET REV.:

**SANITARY SEWER AND WATER PLAN**

05063SW01-C09.DWG  
**C09**