


4" DOMESTIC SERVICE METER TO BE INSTALLED BY SEATTLE PUBLIC UTILITIES (SPU). CONTRACTOR TO COORDINATE PIPING AND FITTING FROM METER TO BUILDING SHALL BE INSTALLED BY THE SITE UTILITY CONTRACTOR

SCALE: 1" = 20'
GRAPHIC SCALE


HANDI-CAP ACCESS REQUIRED AS A CONDITION OF THIS APPLICATION. CONTRACTOR TO VERIFY EXISTENCE & CONDITION OF EXISTING ACCESS & REPAIR AS NECESSARY WHERE INDICATED TO MEET THE FOLLOWING FEDERAL ADA DESIGN STANDARD 4.29.2

4.29.2 DETECTABLE WARNINGS ON WALKING SURFACES. DETECTABLE WARNINGS SHALL CONSIST OF RAISED TRUNCATED DOMES WITH A DIAMETER OF NOMINAL 0.9 IN (23 MM), A HEIGHT OF NOMINAL 0.2 IN (5 MM) AND A CENTER-TO-CENTER SPACING OF NOMINAL 2.35 IN (60 MM) AND SHALL CONTRAST VISUALLY WITH ADJOINING SURFACES, EITHER LIGHT-ON-DARK, OR DARK-ON-LIGHT. THE MATERIAL USED TO PROVIDE CONTRAST SHALL BE AN INTEGRAL PART OF THE WALKING SURFACE.*

DATE	MARK	REVISIONS	MADE	CHK'D	REV'D

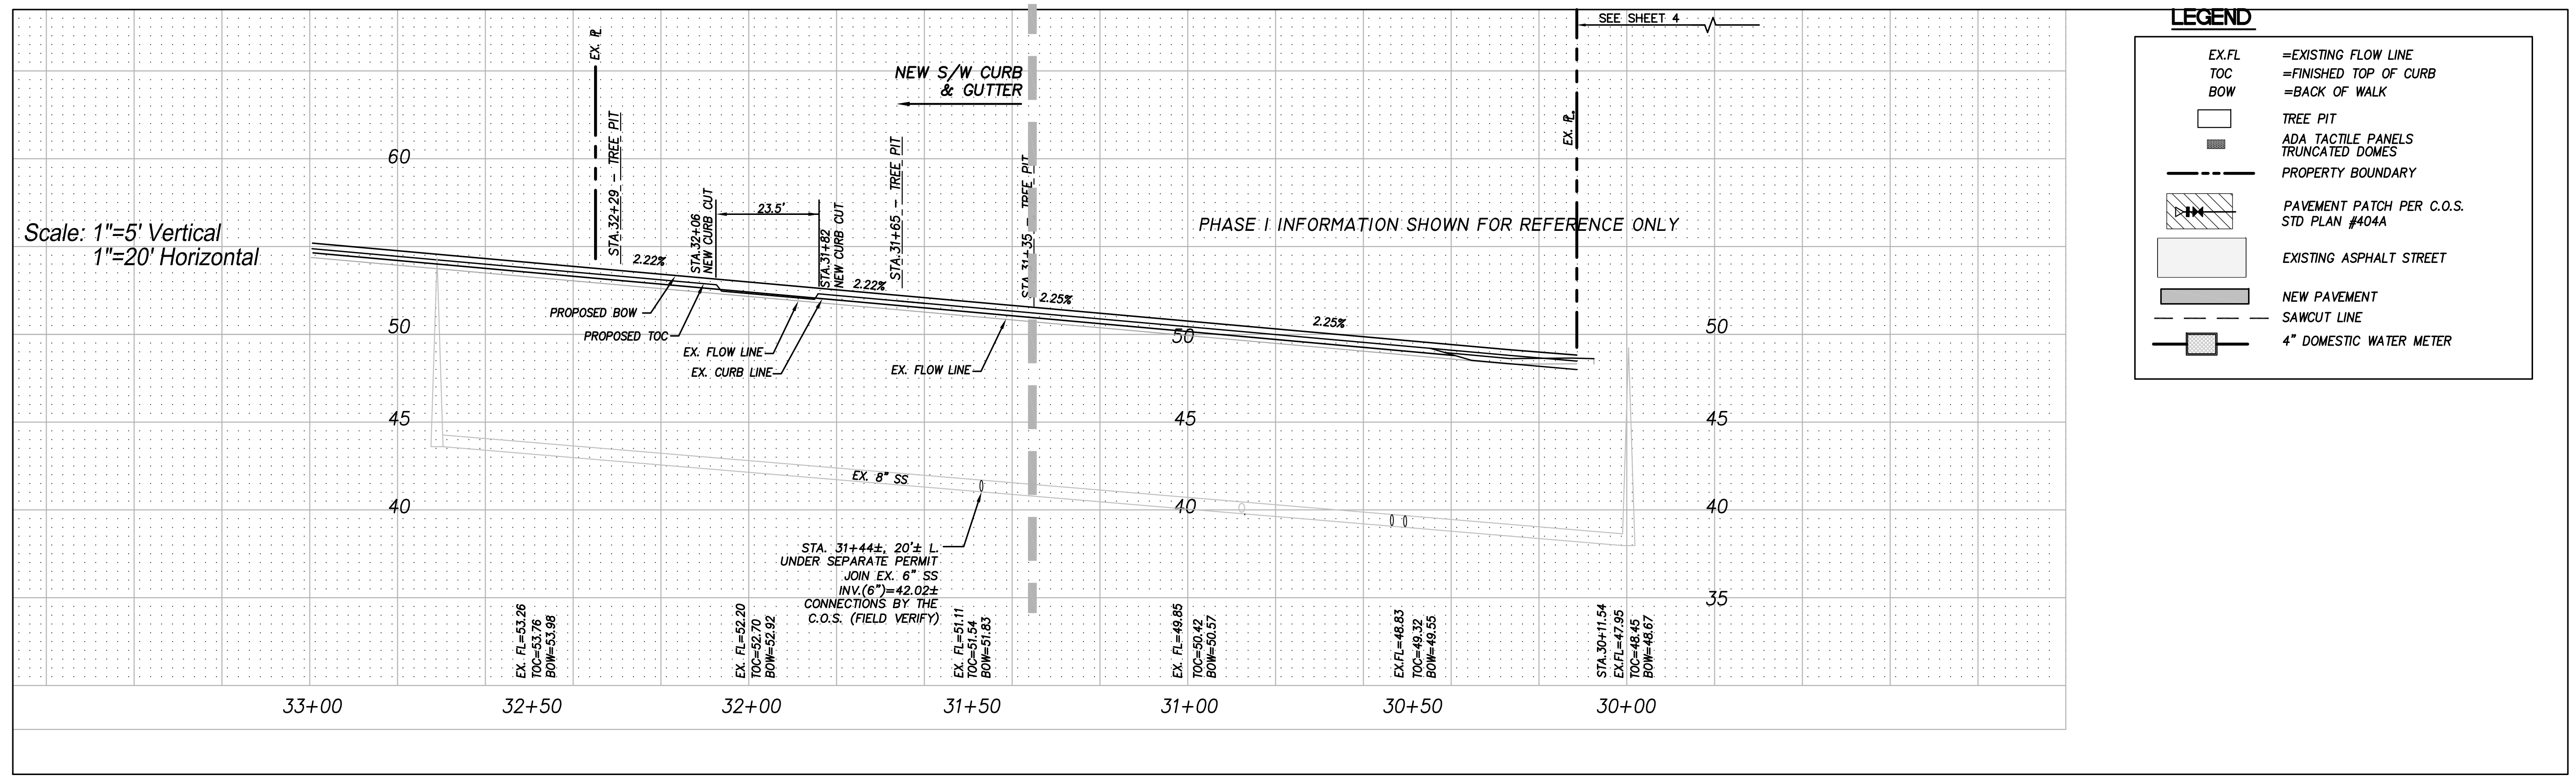

NOTE:
ALL EXISTING TREES ALONG THE PERIMETER OF THE SITE ON LEARY WAY, 20TH AND RUSSELL TO BE REMOVED PRIOR TO SITE CONSTRUCTION AND THE REMAINING TREE PITS FILLED IN WITH CONCRETE TO PROVIDE PEDESTRIAN ACCESS AROUND THE SITE DURING CONSTRUCTION. FOLLOWING ON-SITE CONSTRUCTION WORK, ALL CURBS AND SIDEWALKS TO BE REMOVED & REPLACED WITH NEW. C.O.S. TO PROVIDE DISPOSAL INFORMATION FOR RECOVERED GRANITE CURBS. ALL OVERHEAD UTILITIES TO BE UNDERGROUND.

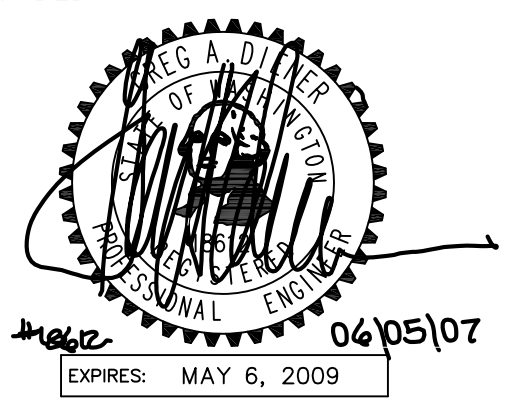

Pacific Engineering Design, LLC
Civil Engineering & Planning Consultants
15445 53rd Ave. South
Seattle, WA. 98188
PHONE: (206) 431-7970
FAX: (206) 389-1648
WEB SITE: www.paceng.com

DESIGNED: L. LARSEN	REVIEWED:
CHECKED: G. DIENER	PLAN REVIEW ANALYST.....
DRAWN: D. WHITE	PLAN REVIEW SEC. MGR.....
CHECKED: G. DIENER	RECEIVED.....
DESIGN REVIEW	REVISED AS-BUILT.....

All work done in accordance with the City of Seattle Standard Plans and Specifications in effect on the date shown above, and supplemented by Special Provisions.

City of Seattle
Seattle Department of Transportation
WORK ORDER NO. TWS8354 SPU W/O# - NS 70045
PERMIT NO. 49511 APPROVED
SCALE: H:1"=20' V:1"=5' INSPECTOR'S BOOK

Canal Station Condominiums 5450 LEARY AVE. N.W.
Leary Ave. N.W. et al
Russell Ave. N.W.,
Street Improvement Plan/Profile
SDOT PROJECT NO. 49511
VAULT PLAN NO. 774-402
SHEET 3 OF 9