


VAULT SERIAL NO.	DATE	MARK	NATURE	REVISIONS
				MADE CHKD

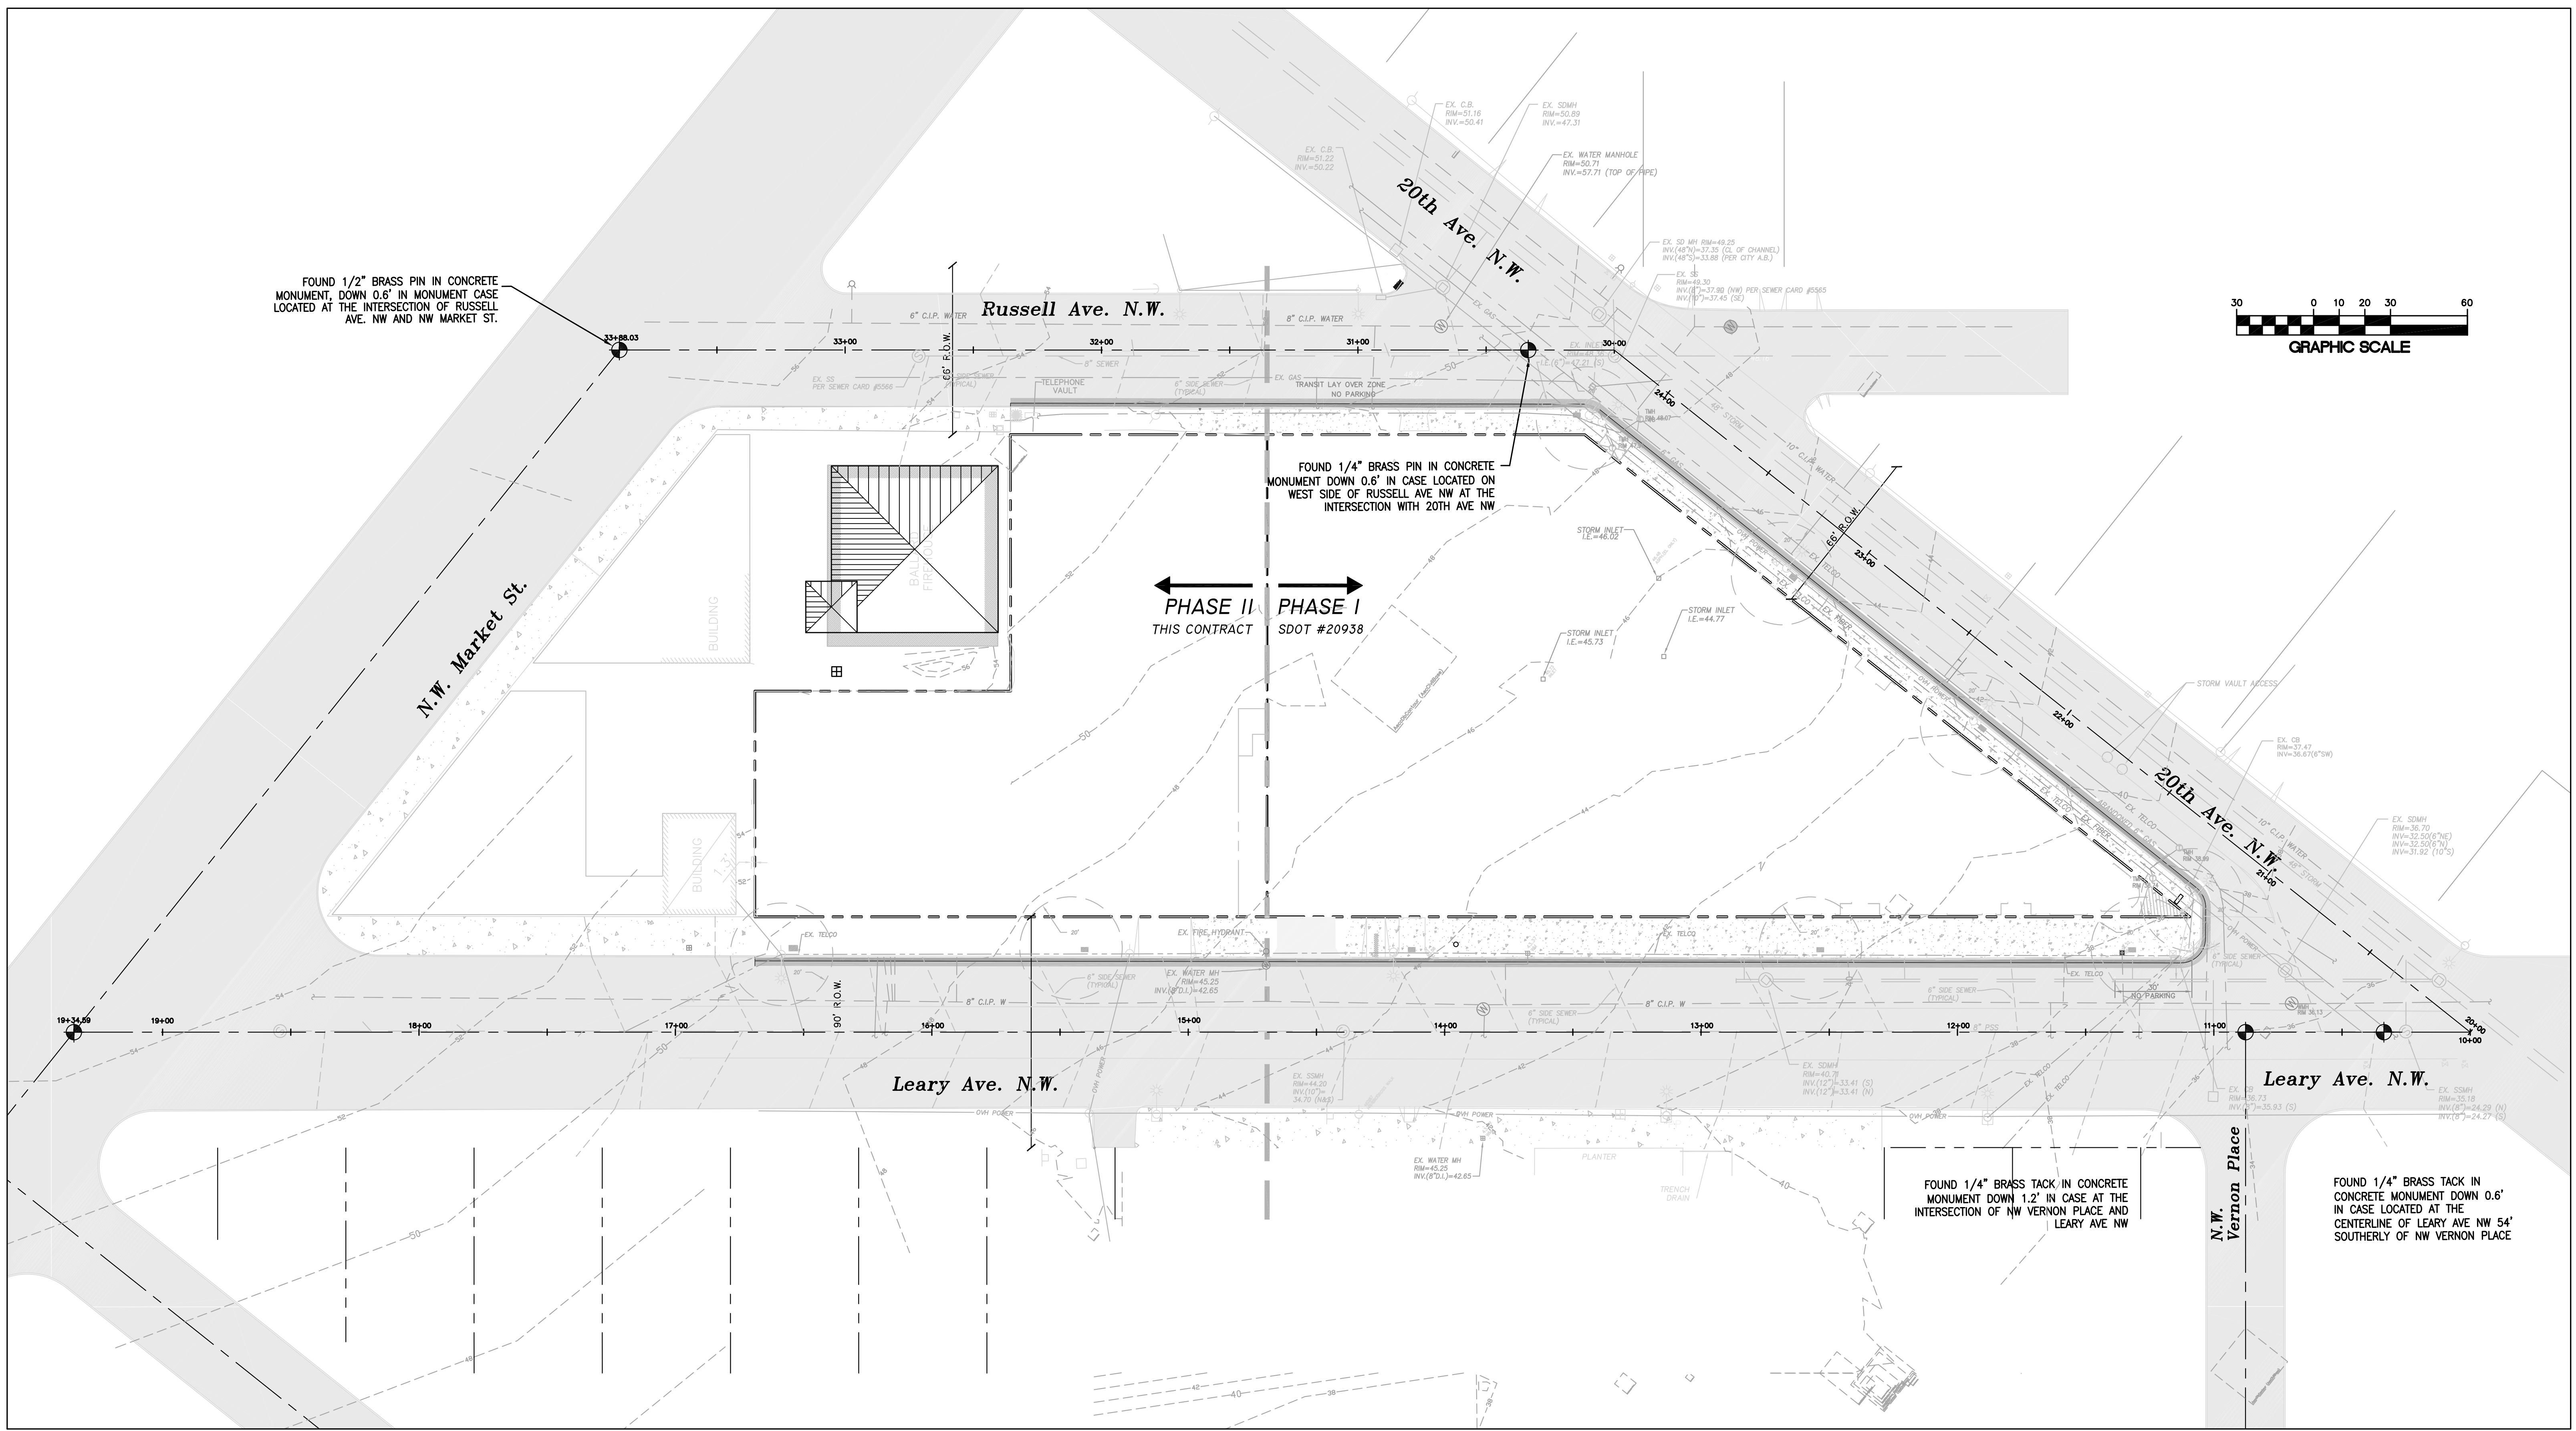

Pacific Engineering Design, LLC
 15445 53rd Ave. South
 Seattle, WA 98188
 PHONE: (206) 431-7970
 FAX: (206) 388-1648
 WEB SITE: www.paceng.com

NAME OR INITIALS AND DATE	INITIALS AND DATE
DESIGNED <u>L. LARSEN</u>	REVIEWED:
CHECKED <u>G. DIENER</u>	PLAN REVIEW ANALYST.....
DRAWN <u>D. WHITE</u>	PLAN REVIEW SEC. MGR.....
CHECKED <u>G. DIENER</u>	RECEIVED.....
DESIGN REVIEW	REVISED AS-BUILT.....

All work done in accordance with the City of Seattle Standard Plans and Specifications in effect on the date shown above, and supplemented by Special Provisions.

City of Seattle
Seattle Department of Transportation

WORK ORDER NO. TWS7863 SPU W/O# - NS 50118
 PERMIT NO. Z2560 APPROVED
 SCALE: H:1"=30' V:1"=30' INSPECTOR'S BOOK

Canal Station Condominiums 5450 LEARY AVE. N.W.

Leary Ave. N.W.
 EXISTING CONDITIONS

SDOT PROJECT NO. 49511
 VAULT PLAN NO. 774-402
 SHEET 6 OF 9