



PORTION OF THE SW 1/4 OF THE NW 1/4 OF SEC. 33, TWN. 24N., RGE. 5E., W.M.  
CITY OF NEWCASTLE, WASHINGTON

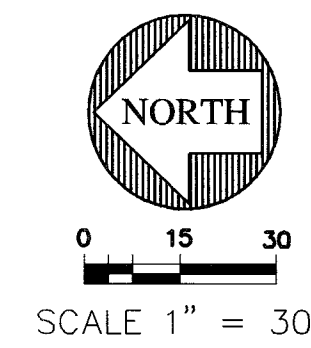

SURFACE SLOPE DATA				
NUMBER	MINIMUM SLOPE	MAXIMUM SLOPE	AREA (SF)	COLOR
1	0.000%	10.000%	90102.05	
2	10.000%	20.000%	21835.69	
3	20.000%	30.000%	2186.17	
4	30.000%	40.000%	304.26	
5	40.000%	3183506.237%	403.01	

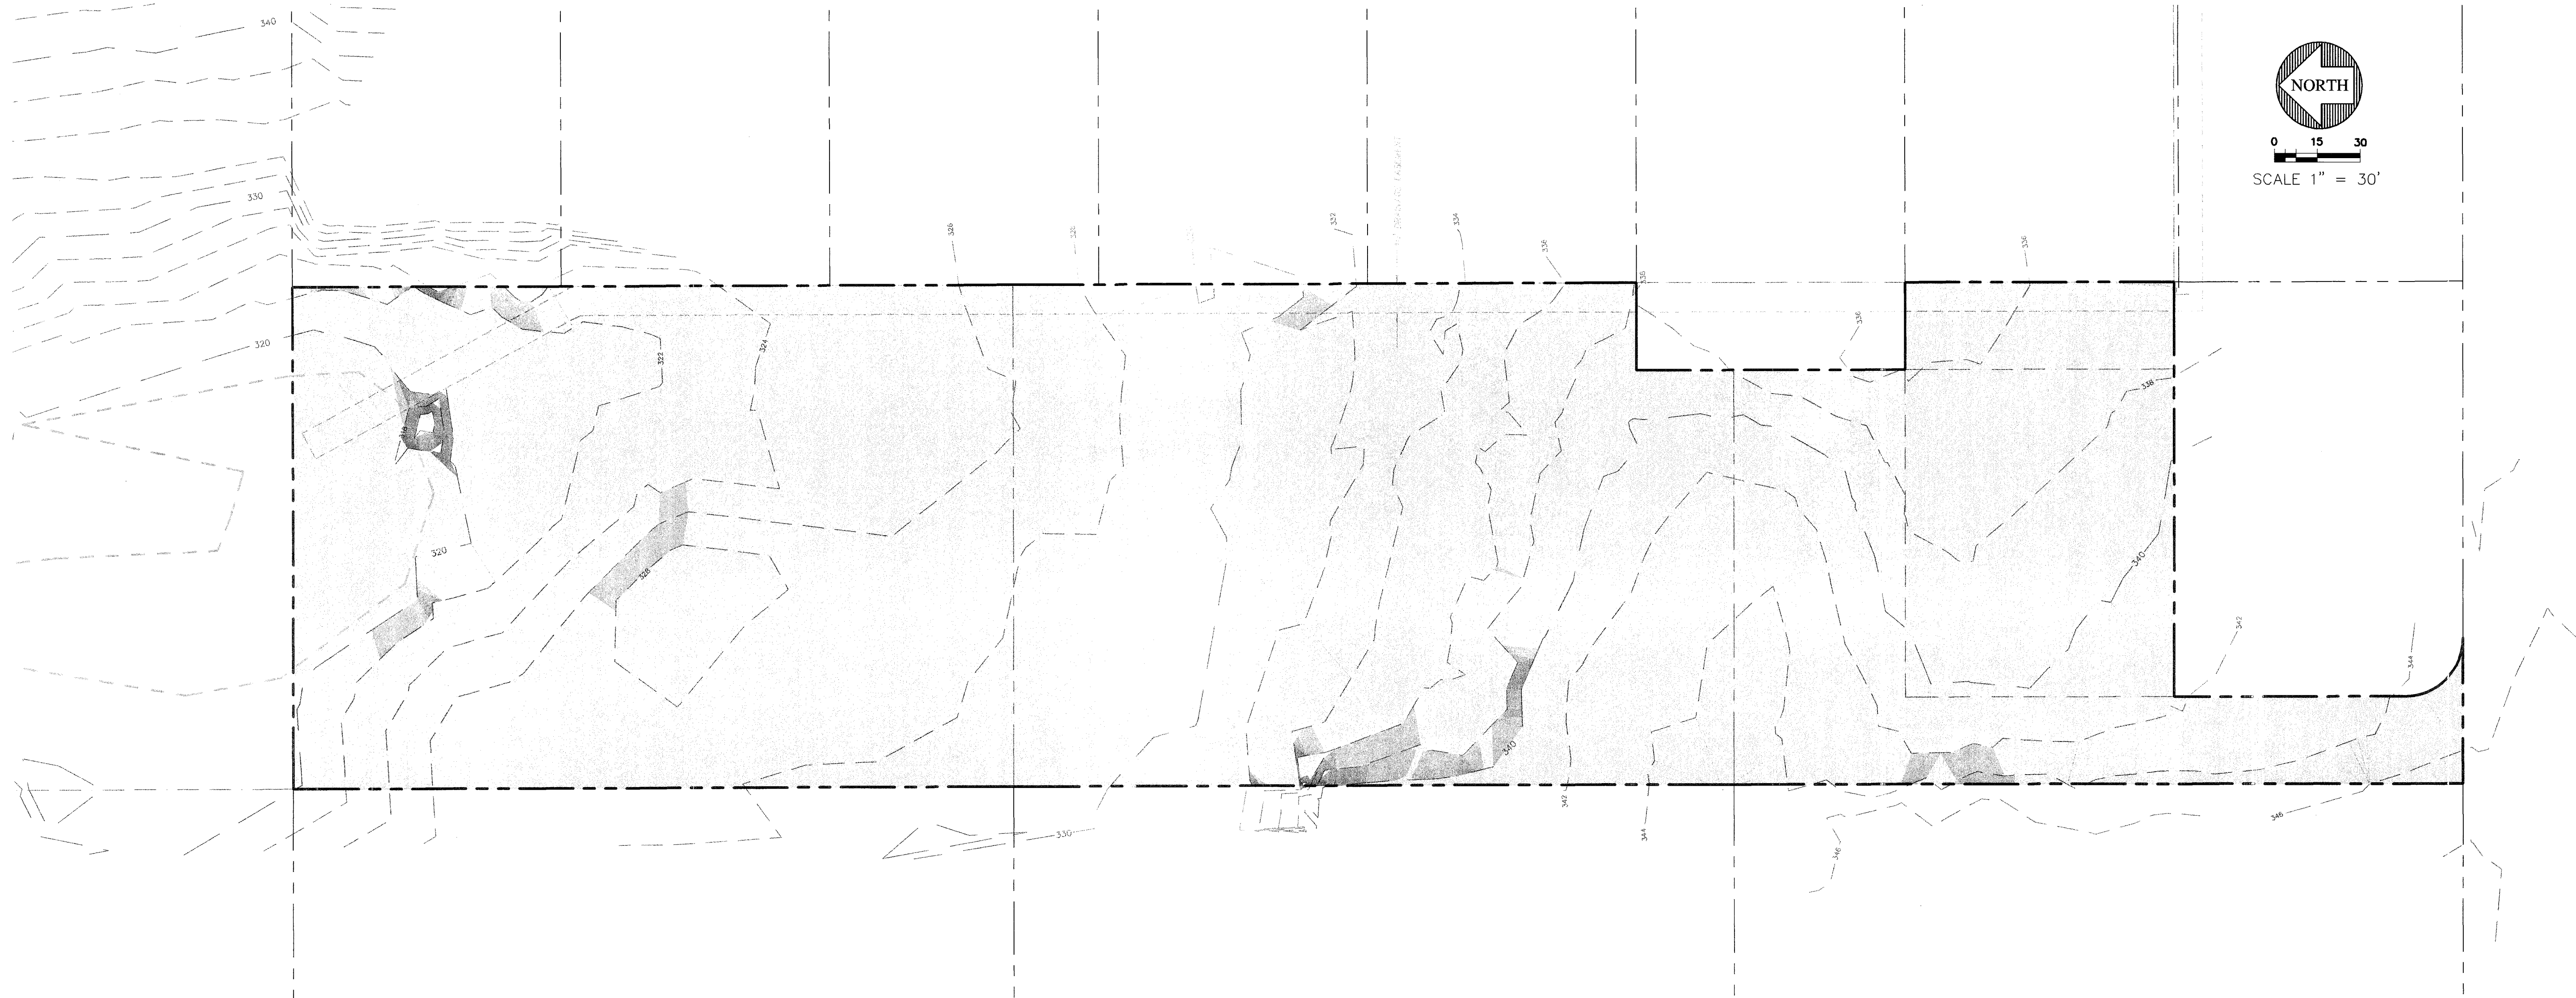

15445 53RD AVE. S.  
SEATTLE, WA 98188  
PHONE: (206) 431-7970  
FAX: (206) 388-1648  
WEB SITE: PACENG.COM

**Pacific  
Engineering  
Design, LLC**

Civil Engineering and  
Planning Consultants

**LAWRENCE PARK (PRELIMINARY PLAT)**  
CITY OF NEWCASTLE

FOR:  
MR. SCOTT CAMERON  
BENT NOSE, LLC  
4-102ND AVENUE NE, SUITE 201  
BENTONVILLE, AR 72716  
PHONE: (482) 453-9885

PROJECT NO.: **05119**  
DRAWN BY: **VK**  
ISSUE DATE: **10-17-06**  
SHEET REV.: **08-10-07**

**PRELIMINARY  
SLOPE  
ANALYSIS  
MAP**

05119SA01-P05.DWG  
**P05**

08/10/2007 15:28:59 05119SA01-P05 XES3 - by Xerox Corporation 11.0.3