


REVISIONS:

A PORTION OF SW 1/4 SEC 26, TWP 19 N., RGE 28 E., W.M. GRANT COUNTY, WASHINGTON

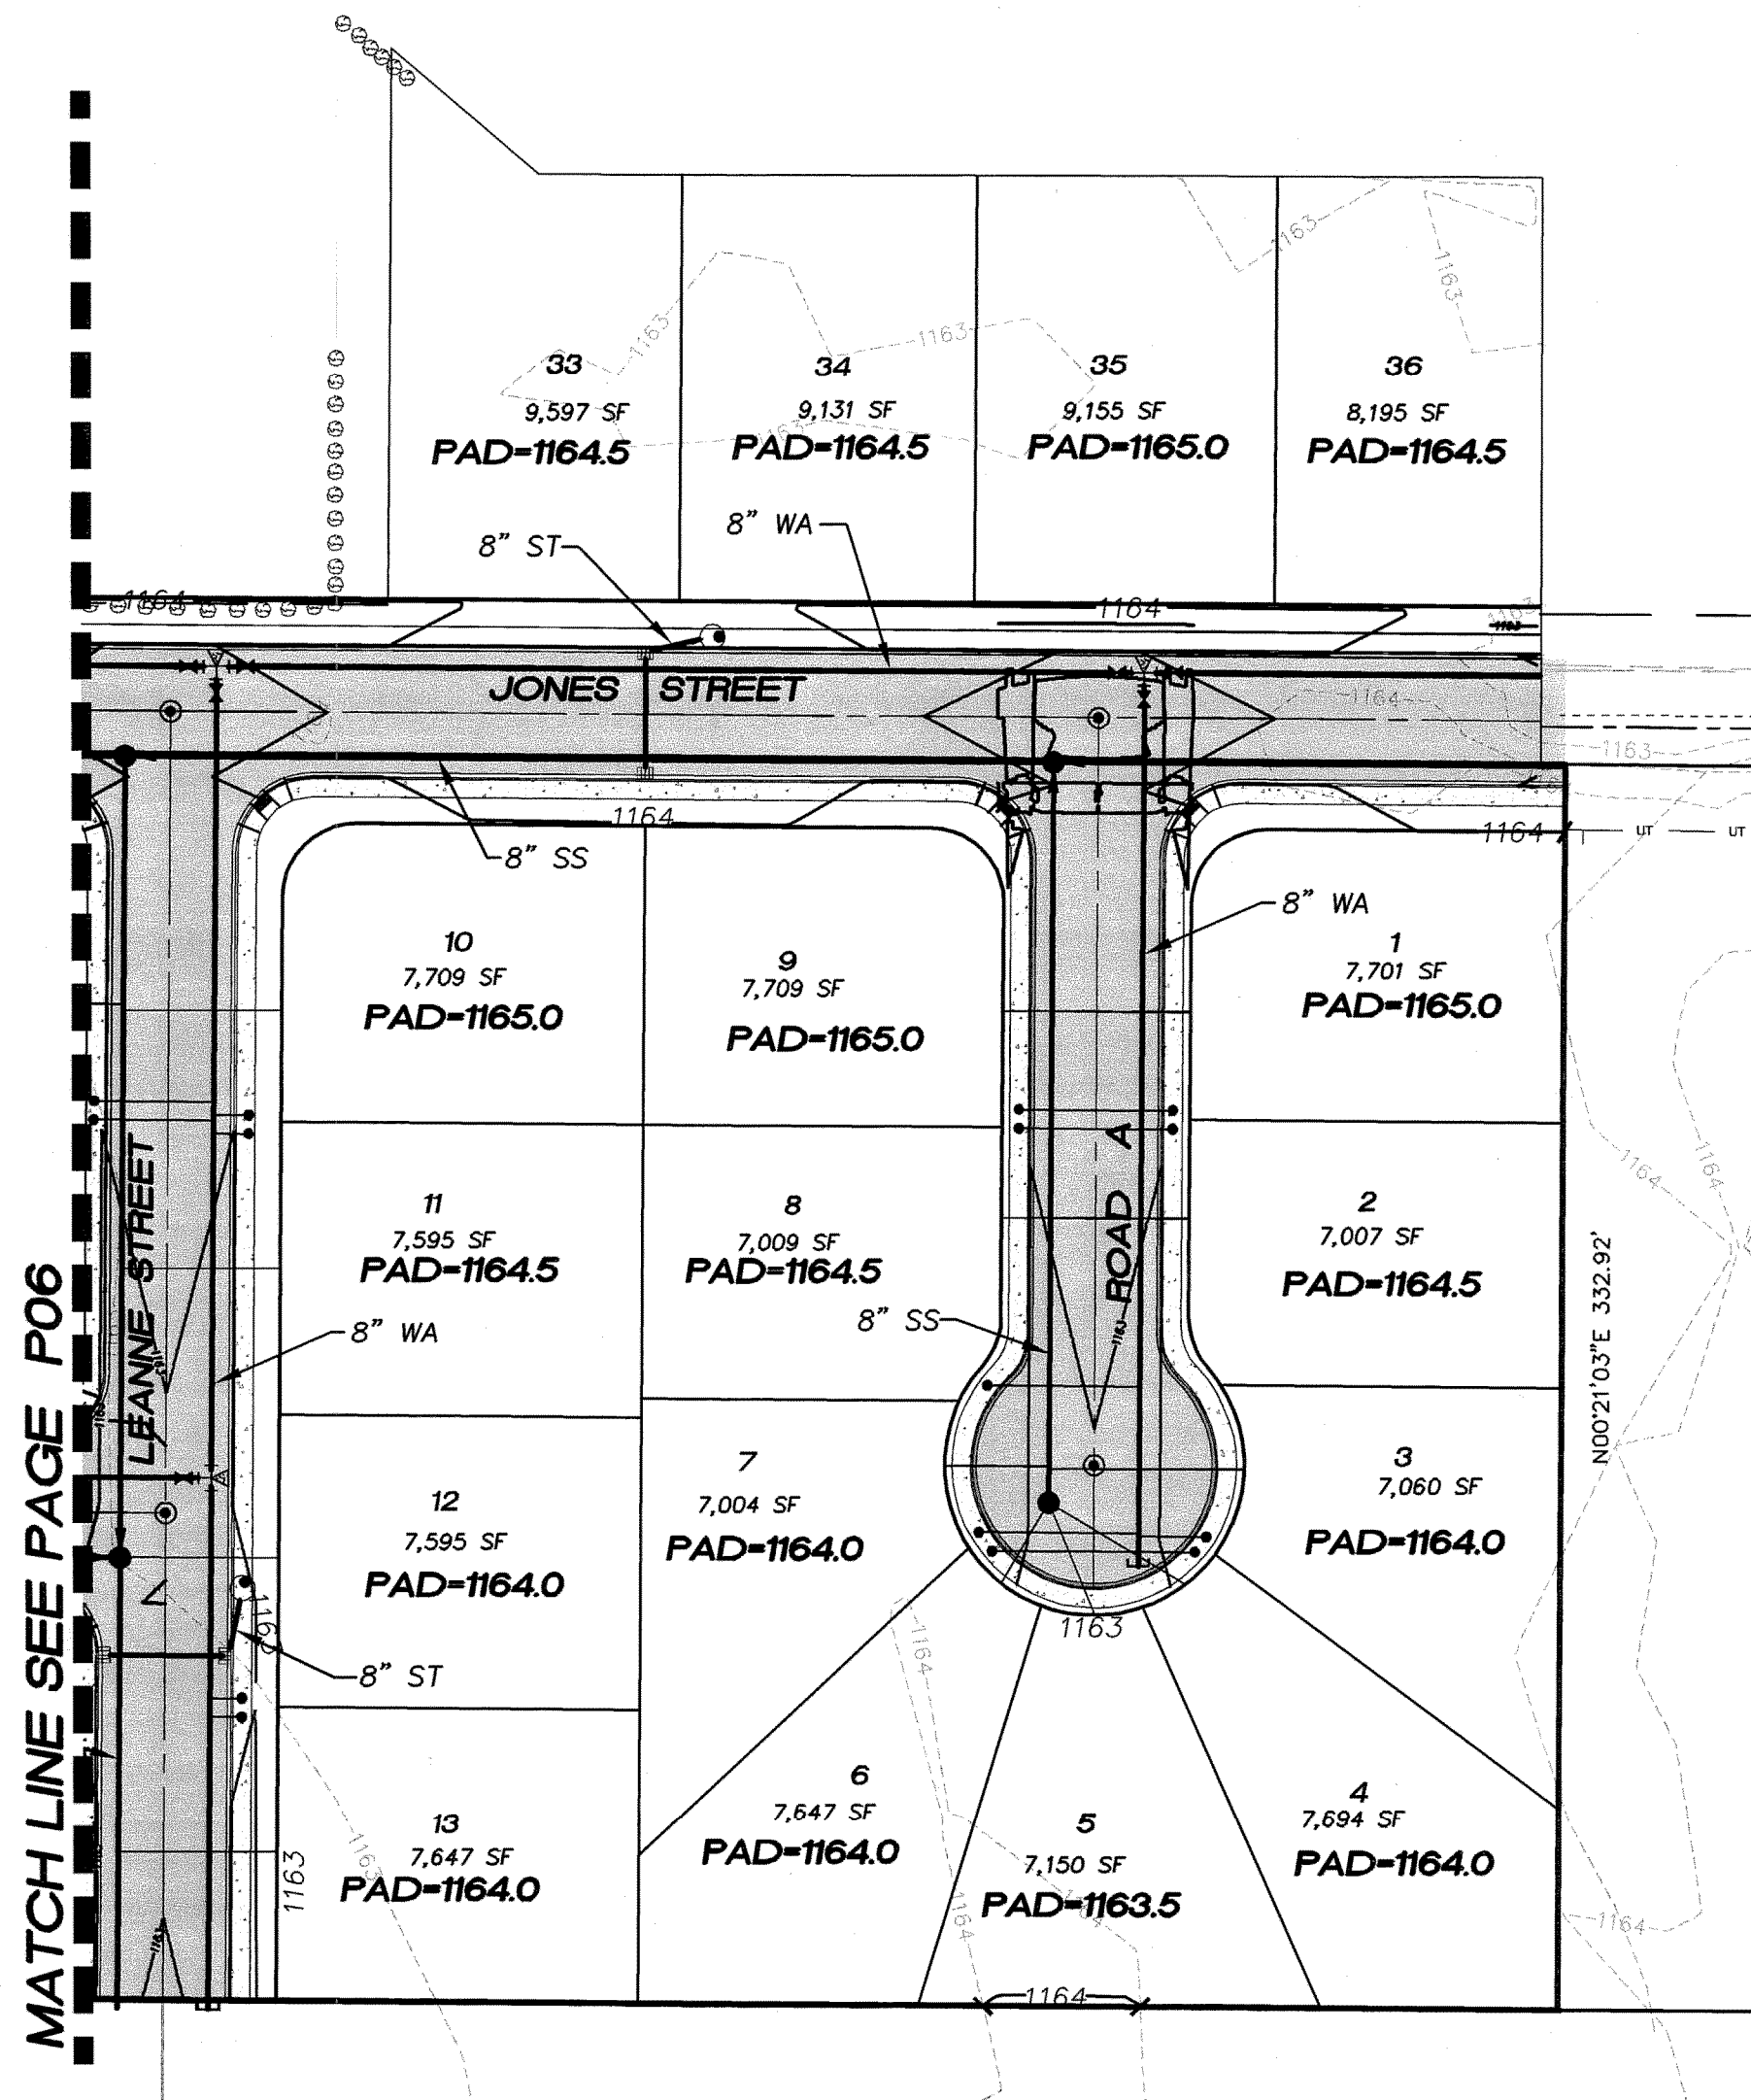


MATCH LINE SEE PAGE P06







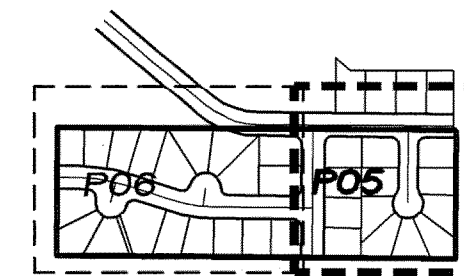





SCALE : 1" = 50'


KEYMAP



LEGEND

PROPOSED:

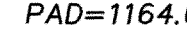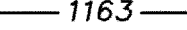-  BOUNDARY / R.O.W. LINE
-  CENTERLINE
-  CATCHBASIN (TYPE I) WITH 48" PRECAST CONCRETE DRYWELL
-  FIRE HYDRANT ASSEMBLY
-  WATER VALVE
-  DOMESTIC WATER METER NEW
-  SANITARY SEWER MANHOLE NEW
-  ASPHALT PAVEMENT NEW
-  PAD=1164.0 FINISHED ELEVATION SUBGRADE
-  1163 FINISHED CONTOUR ELEVATION

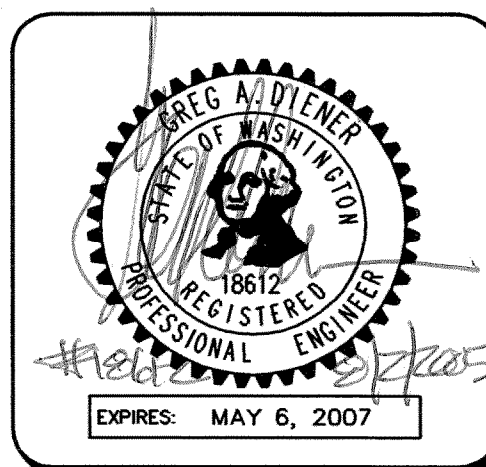

Pacific Engineering Design, LLC

Civil Engineering and Planning Consultants

4180 LIND AVENUE S.W.
 RENTON, WA 98055
 PHONE: (425) 251-8811
 FAX: (425) 251-8880
 WEB SITE: PACENG.COM

LEANNE TERRACE

FOR: SMART HOMES
 107 WASHINGTON
 ALGONA, WA 98001
 PHONE: (253) 833-7755, FAX: (253) 876-0530

CITY OF MOSES LAKE, WA

PRELIMINARY PLAT COMPOSITE UTILITIES

PROJECT NO.: **05064**

DRAWN BY: **TLR**

ISSUE DATE: **07-29-05**

SHEET REV.:

05064HC01-P05-P06.DWG

P05