
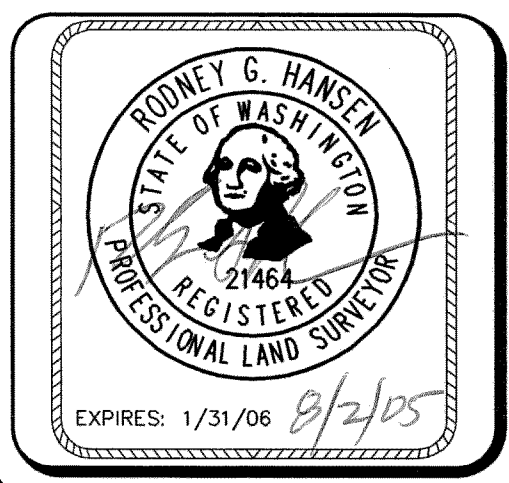


REVISIONS:

# A PORTION OF SW 1/4 SEC 26, TWP 19 N., RGE 28 E., W.M. GRANT COUNTY, WASHINGTON

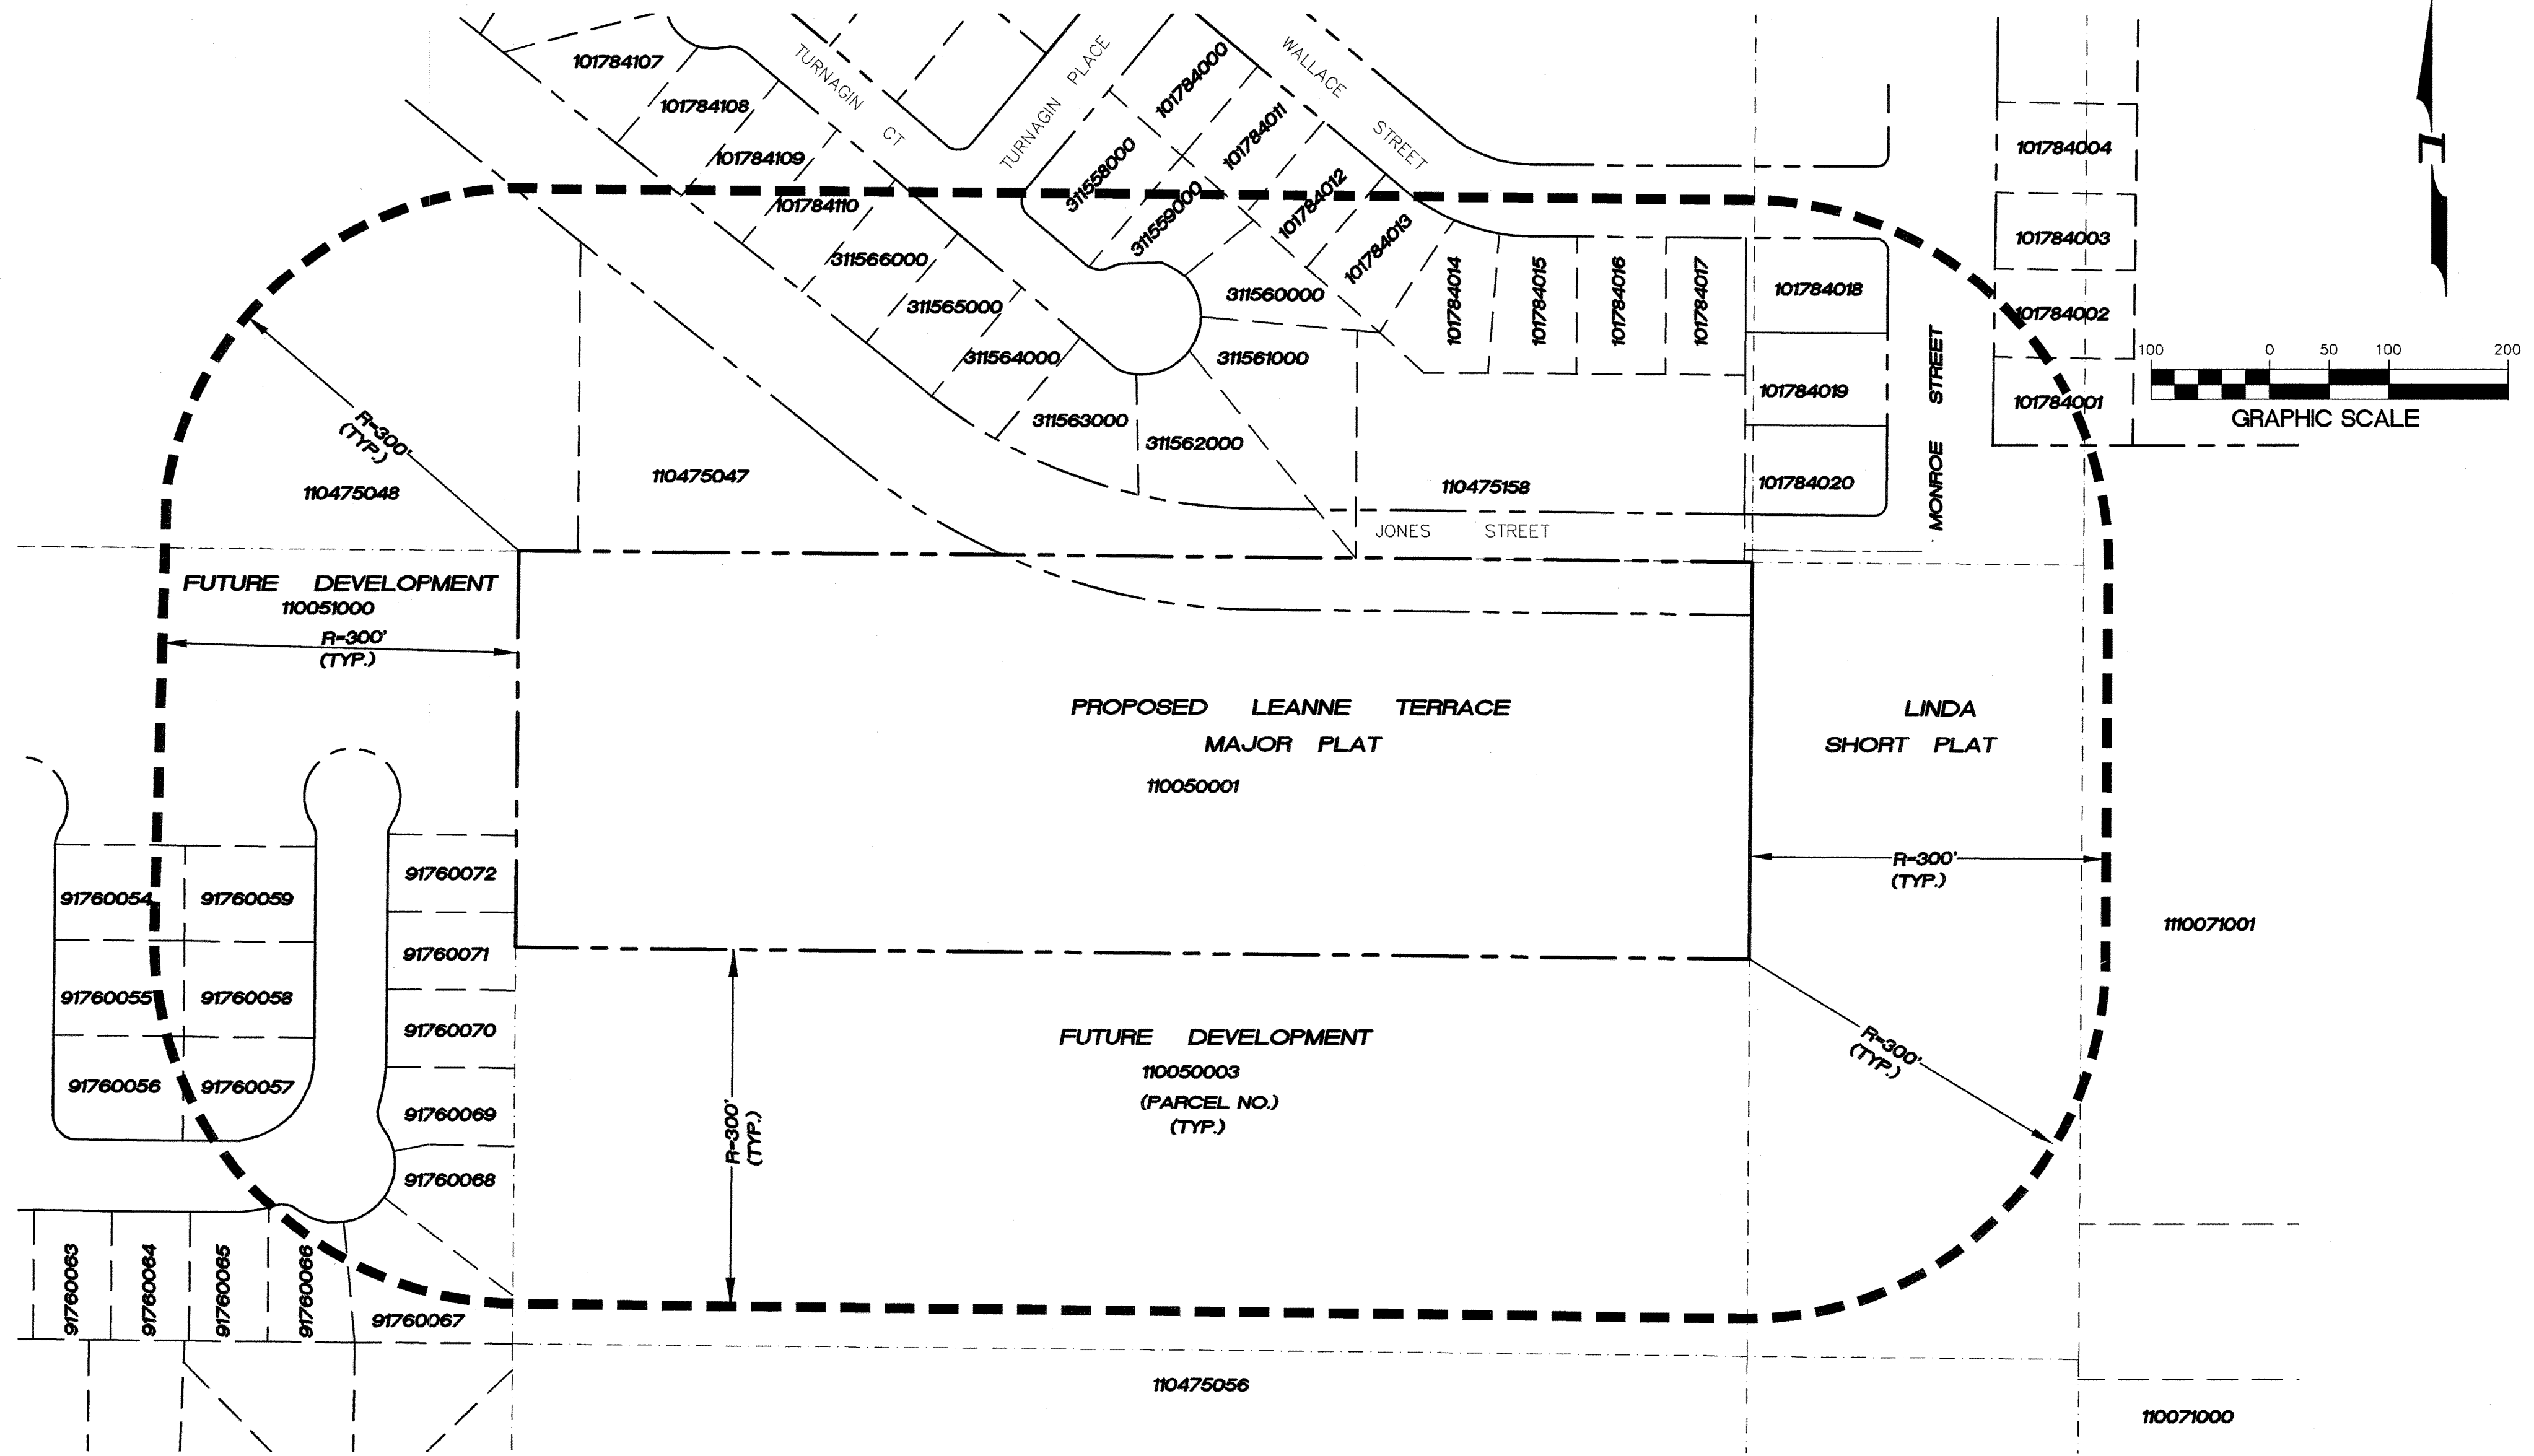

**Pacific Engineering Design, LLC**  
Civil Engineering and Planning Consultants

4180 LIND AVENUE S.W.  
RENTON, WA 98055  
PHONE: (425) 251-8811  
FAX: (425) 251-8880  
WEB SITE: PACENG.COM

**LEANNE TERRACE**  
CITY OF MOSES LAKE, WA

FOR:  
SMART HOMES  
107 WASHINGTON  
ALGONA, WA 98001  
PHONE: (253) 833-7755, FAX: (253) 876-0530

**PRELIMINARY PLAT  
300 FEET RADIUS MAP**

PROJECT NO.: 05064  
DRAWN BY: TLR  
ISSUE DATE: 07-29-05  
SHEET REV.:

05064-300LF RADIUS MAP.DWG  
**P07**