


A PORTION OF SEC 27, TWP 19 N., RGE 28 E., W.M. GRANT COUNTY, WASHINGTON

NOTE




- ① ROAD RIGHT-OF-WAY DEDICATED TO THE CITY OF MOSES LAKE ON THE PLAT

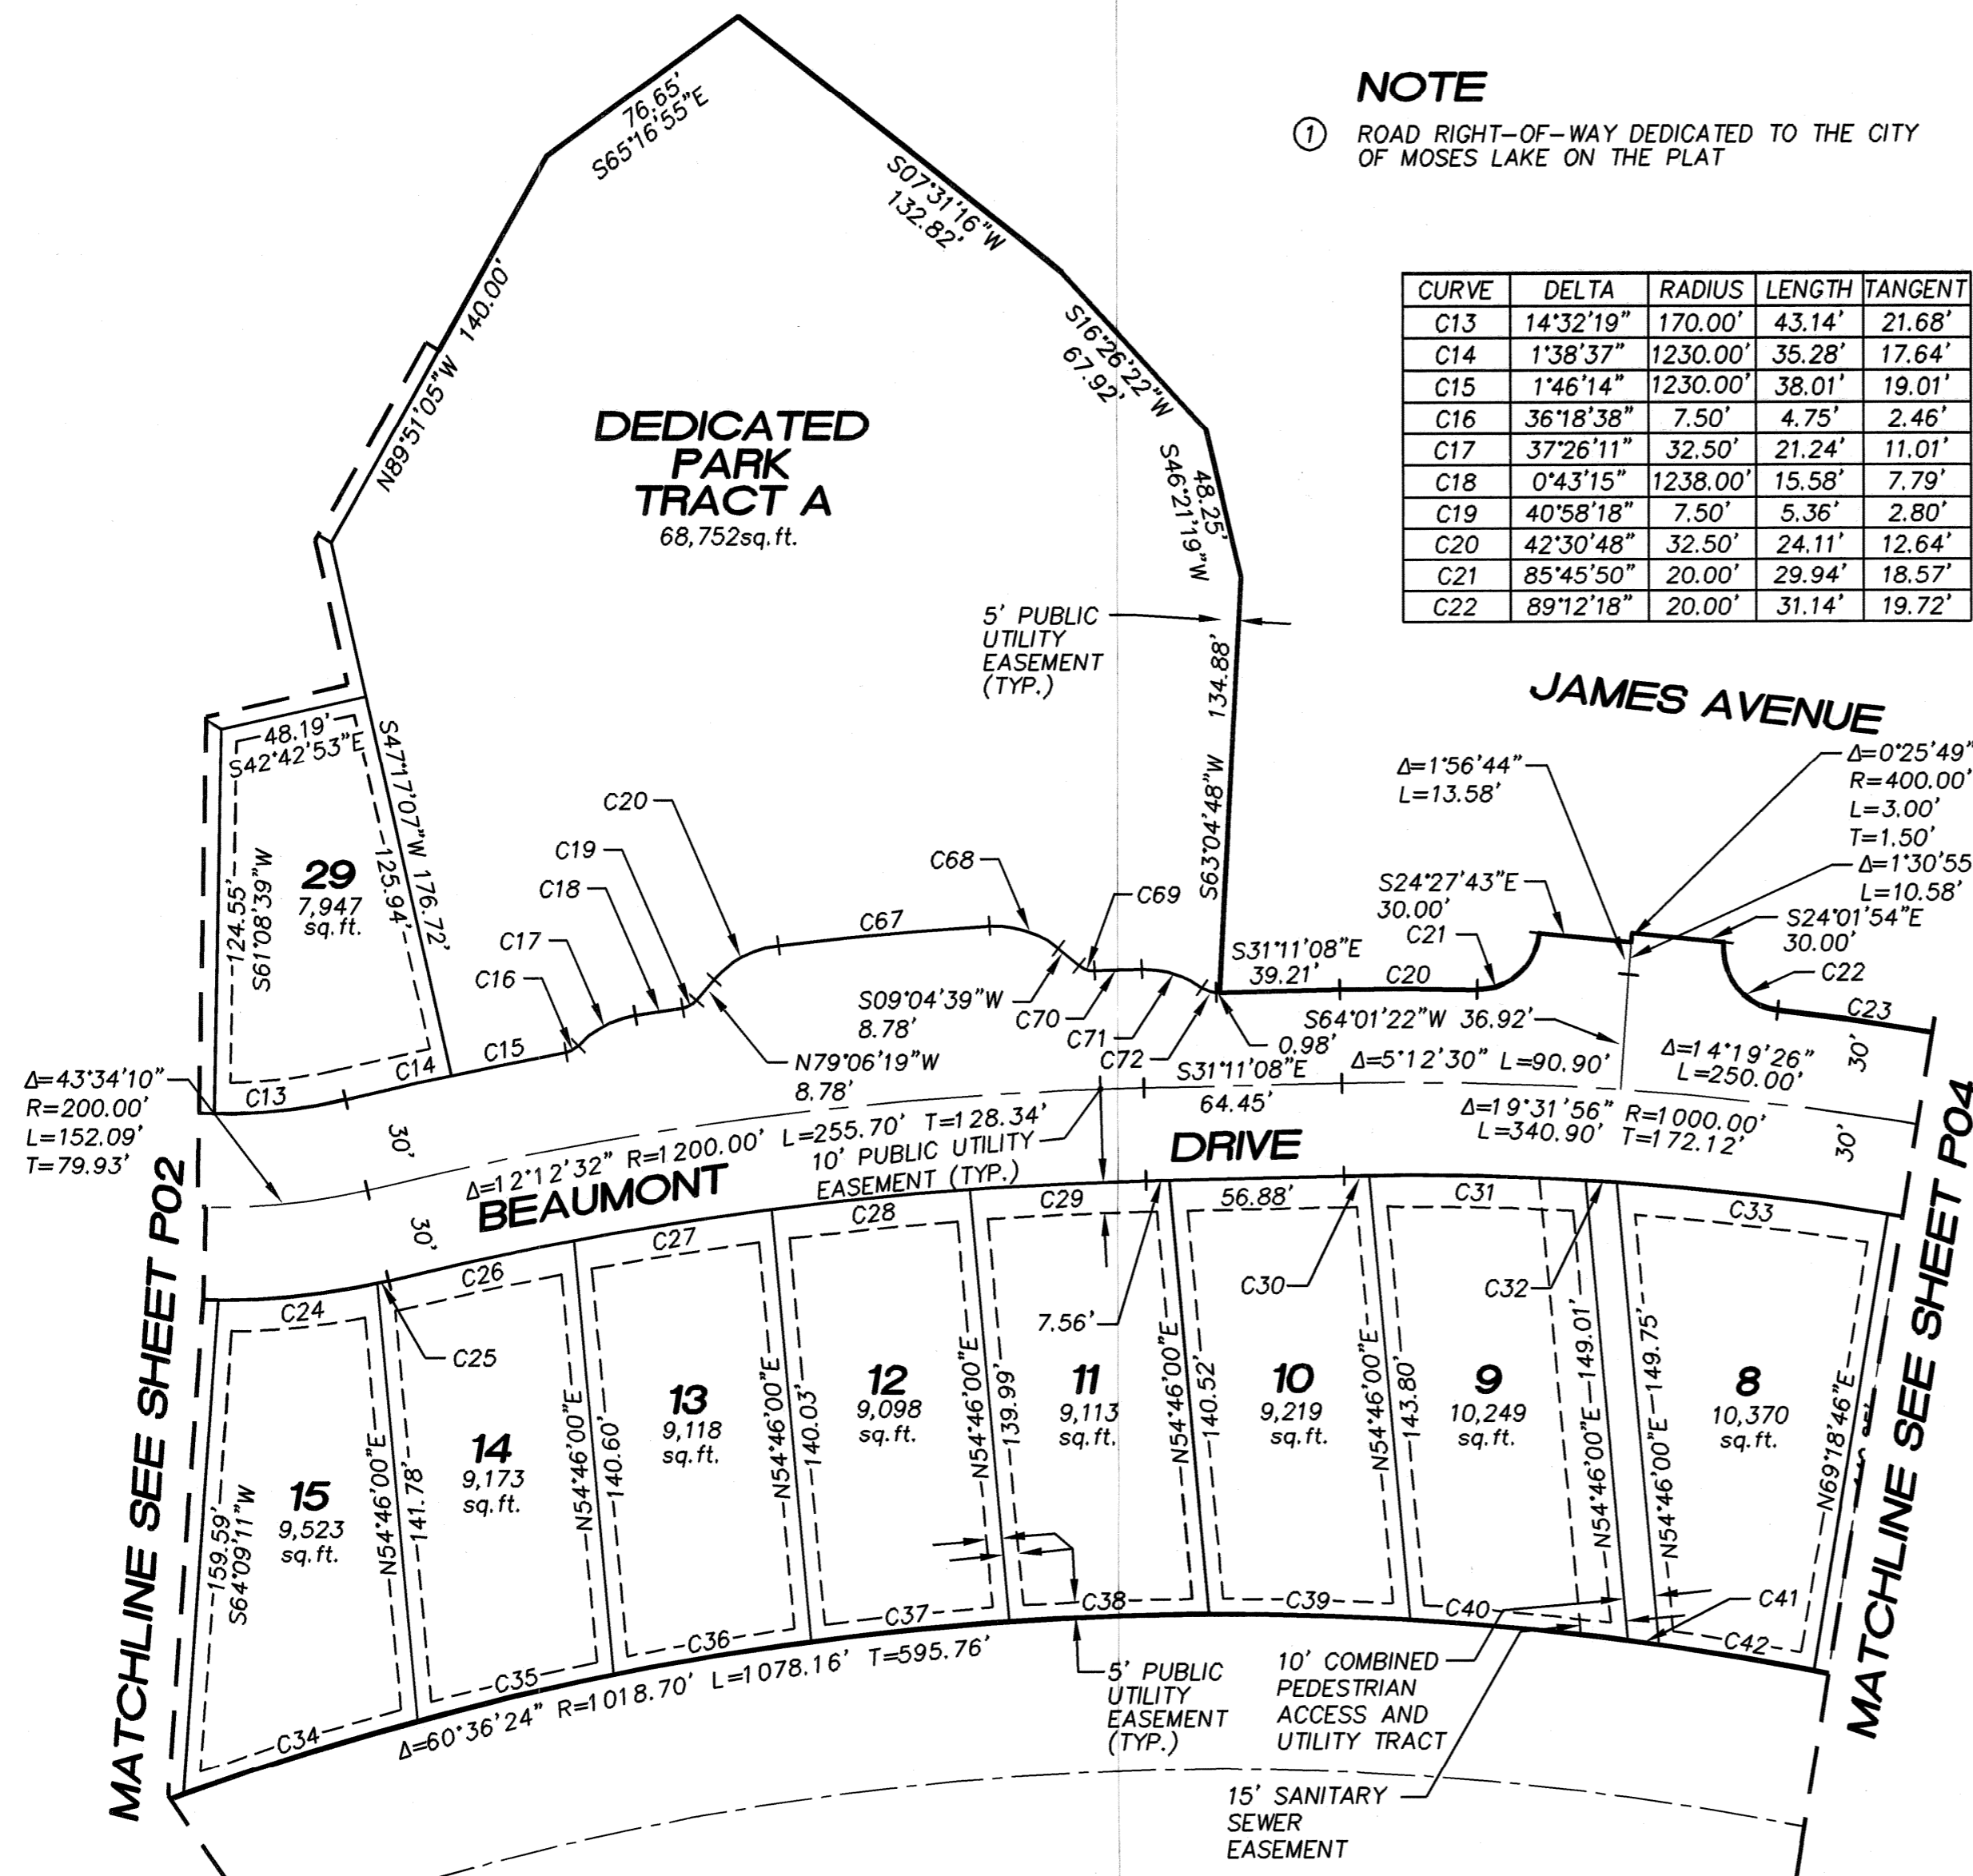

CURVE	DELTA	RADIUS	LENGTH	TANGENT
C13	14°32'19"	170.00'	43.14'	21.68'
C14	1°38'37"	1230.00'	35.28'	17.64'
C15	1°46'14"	1230.00'	38.01'	19.01'
C16	36°18'38"	7.50'	4.75'	2.46'
C17	37°26'11"	32.50'	21.24'	11.01'
C18	0°43'15"	1238.00'	15.58'	7.79'
C19	40°58'18"	7.50'	5.36'	2.80'
C20	42°30'48"	32.50'	24.11'	12.64'
C21	85°45'50"	20.00'	29.94'	18.57'
C22	89°12'18"	20.00'	31.14'	19.72'

CURVE	DELTA	RADIUS	LENGTH	TANGENT
C23	8°51'05"	1030.00'	159.12'	79.72'
C24	12°58'54"	230.00'	52.11'	26.17'
C25	0°57'02"	230.00'	3.82'	1.91'
C26	3°01'07"	1170.00'	61.64'	30.83'
C27	3°11'23"	1170.00'	65.13'	32.58'
C28	3°11'01"	1170.00'	65.01'	32.51'
C29	2°49'01"	1170.00'	57.52'	28.77'
C30	0°29'21"	970.00'	8.28'	4.14'
C31	4°09'48"	970.00'	70.49'	35.26'
C32	0°35'53"	970.00'	10.12'	5.06'

CURVE	DELTA	RADIUS	LENGTH	TANGENT
C33	5°14'52"	970.00'	88.84'	44.45'
C34	4°29'04"	1018.70'	79.73'	39.89'
C35	3°41'24"	1018.70'	65.61'	32.82'
C36	3°39'56"	1018.70'	65.17'	32.60'
C37	3°39'24"	1018.70'	65.01'	32.52'
C38	3°39'45"	1018.70'	65.12'	32.57'
C39	3°41'01"	1018.70'	65.49'	32.76'
C40	4°00'31"	1018.70'	71.27'	35.65'
C41	0°34'39"	1018.70'	10.27'	5.13'
C42	2°52'29"	1018.70'	51.11'	25.56'
C67	3°09'22"	1254.00'	69.08'	34.55'
C68	42°30'48"	32.50'	24.11'	12.64'
C69	40°58'18"	7.50'	5.36'	2.80'
C70	0°42'32"	1238.00'	15.32'	7.66'
C71	36°52'12"	32.50'	20.91'	10.83'
C72	36°52'12"	7.50'	4.83'	2.50'

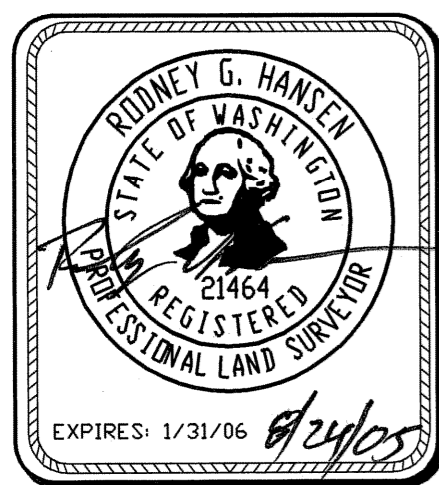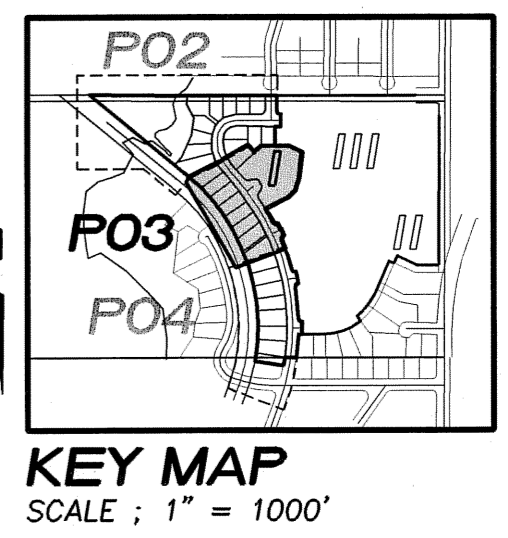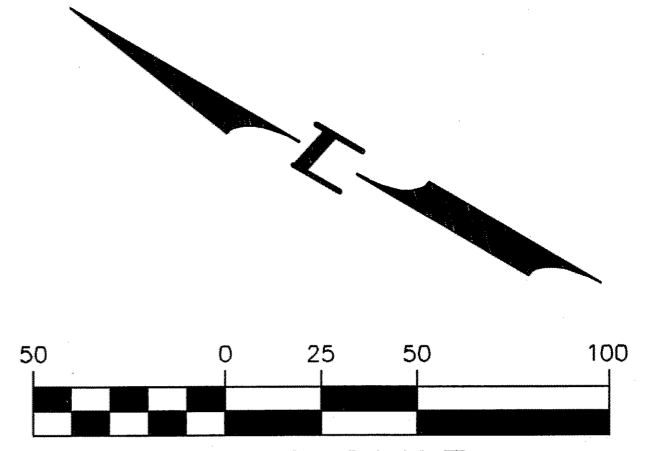

Pacific Engineering Design, LLC

Civil Engineering and Planning Consultants

4180 LIND AVENUE S.W.
RENTON, WA 98055
PHONE: (425) 251-8811
FAX: (425) 251-8880
WEB SITE: PACENG.COM

POWER POINT MAJOR PLAT I

CITY OF MOSES LAKE, WA

FOR:
SMART HOMES
107 WASHINGTON
ALGONA, WA 98001
PHONE: (253) 833-7755, FAX: (253) 876-0530
E-MAIL: SMARTHOMES108@COMCAST.NET

PRELIMINARY PLAT POWER POINT HORIZONTAL CONTROL PLAN

PROJECT NO.: **05065**

DRAWN BY: **JGC**

ISSUE DATE: **08-24-05**

SHEET REV.:

05065HC03-PHASE-I-P03.DWG

P03