
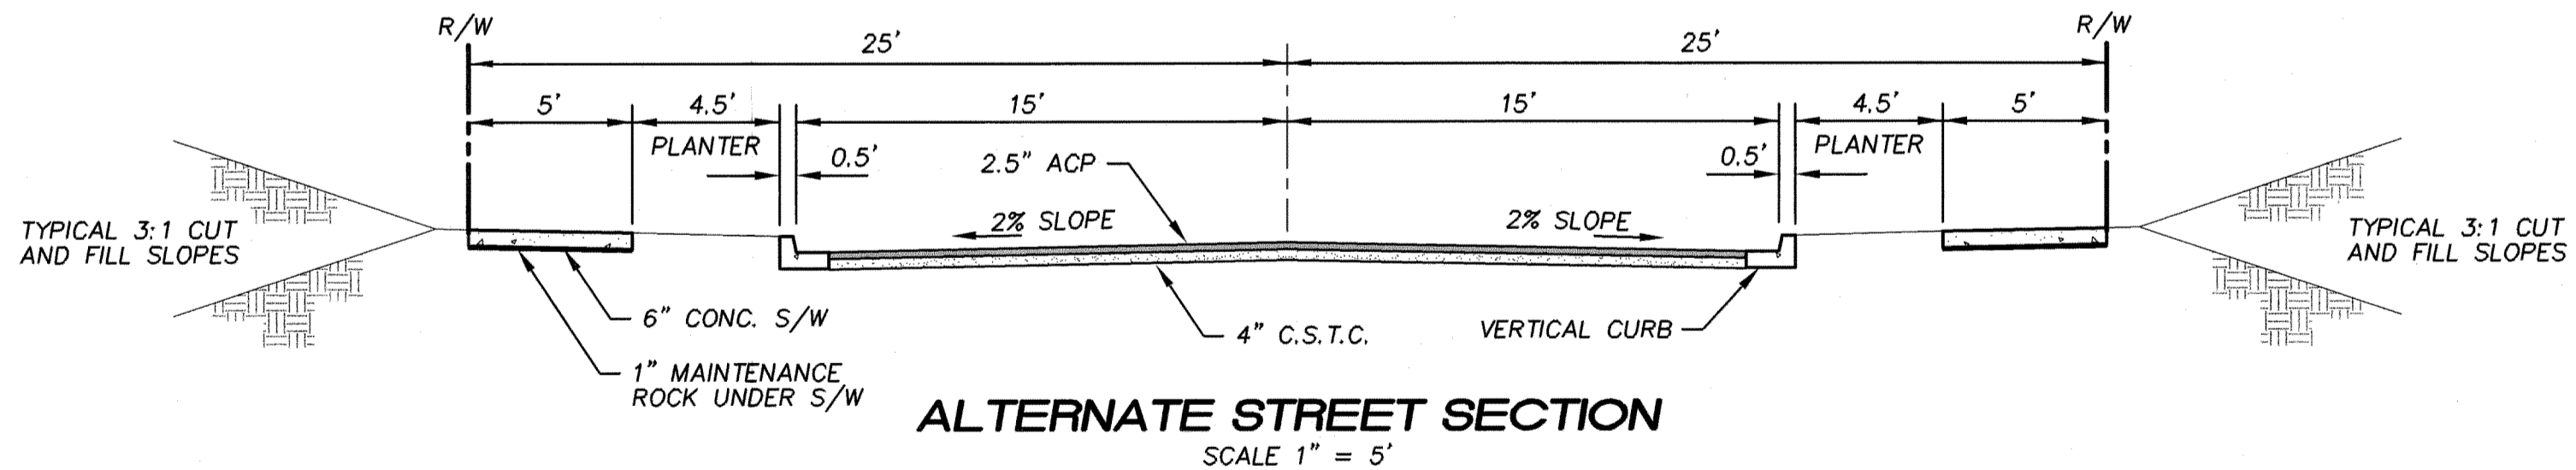
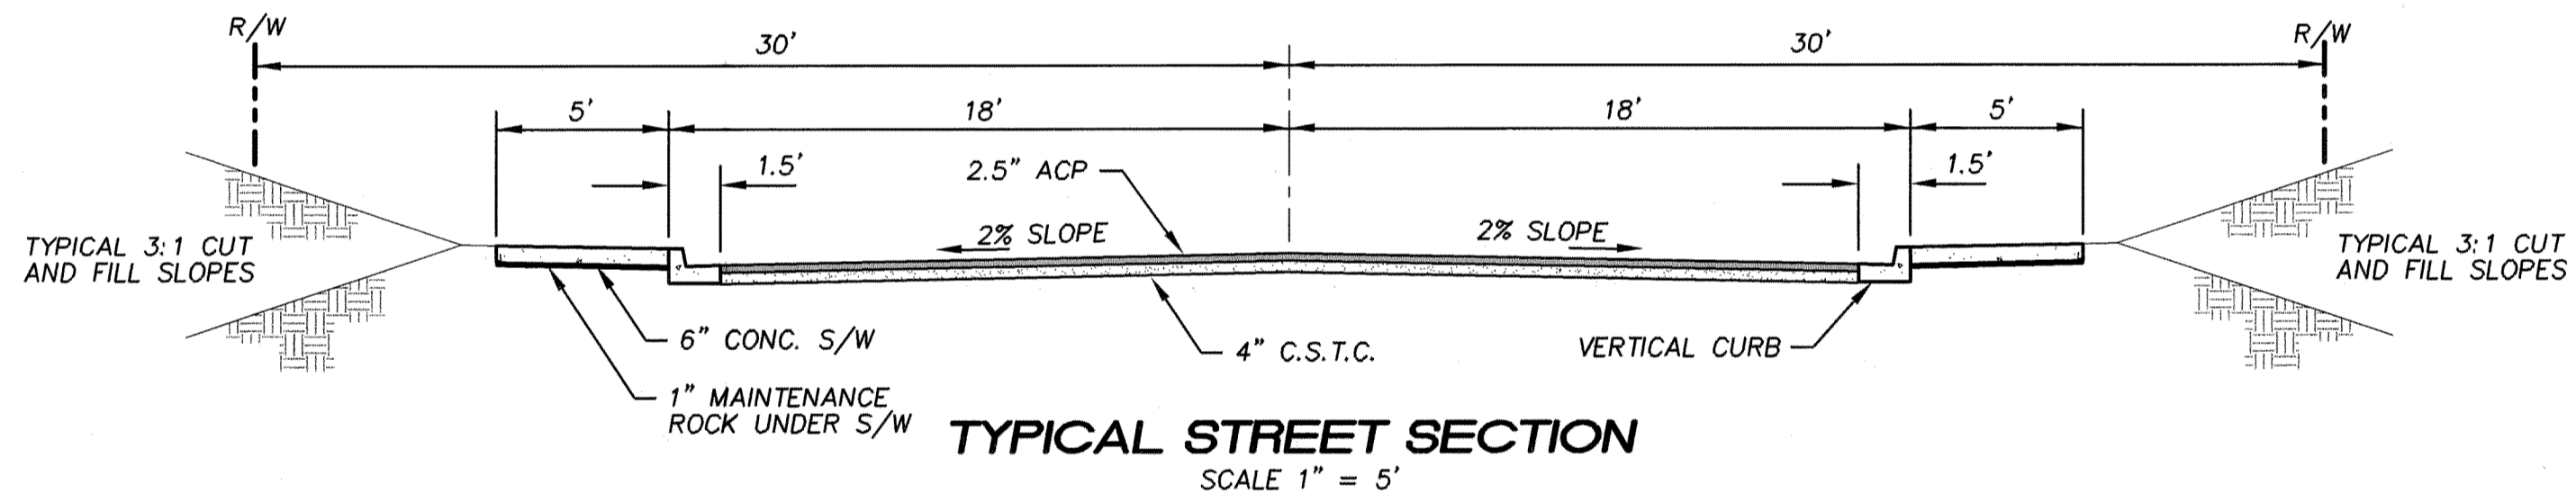


A PORTION OF SEC 27, TWP 19 N., RGE 28 E., W.M. GRANT COUNTY, WASHINGTON

LEGEND

- | | | |
|---|--------------------------------|-----------------------------|
| ◆ FOUND MONUMENT AS NOTED | → PROPOSED BLOW OFF | —S— PROPOSED SANITARY SEWER |
| • SET 5/8" REBAR W/PLASTIC CAP, P.L.S. 21651 UNLESS OTHERWISE NOTED, DATE : | ◆ EXISTING FIRE HYDRANT | —W— EXISTING WATER LINE |
| ⊙ SET 3 1/4" BRASS CAP MONUMENT, UNLESS OTHERWISE NOTED, DATE : | ◆ PROPOSED FIRE HYDRANT | —W— PROPOSED WATER LINE |
| △ CALCULATED POINT ONLY | ⊗ EXISTING WATER VALVE | —C— EXISTING CURB |
| U.S.B.R. = UNITED STATES BUREAU OF RECLAMATION | ⊗ PROPOSED WATER VALVE | —C— PROPOSED CURB |
| XX ZONING DESIGNATION | ○ EXISTING POWER/PHONE POLE | —ST— EXISTING STORM DRAIN |
| ▣ PROPOSED CATCH BASIN | → PROPOSED SEWER SIDE SERVICE | —ST— PROPOSED STORM DRAIN |
| ● EXISTING SANITARY SEWER MANHOLE | → PROPOSED WATER SIDE SERVICE | —UT— PROPOSED UTILITY LINE |
| ● PROPOSED SANITARY SEWER MANHOLE | ▣ PROPOSED UTILITY SERVICE PAD | ---1125--- EXISTING CONTOUR |
| | ▶ DRAINAGE DIRECTION | ---1125--- PROPOSED CONTOUR |
| | | ▨ EXISTING CONCRETE |
| | | ▨ PROPOSED CONCRETE |
| | | —S— EXISTING SANITARY SEWER |

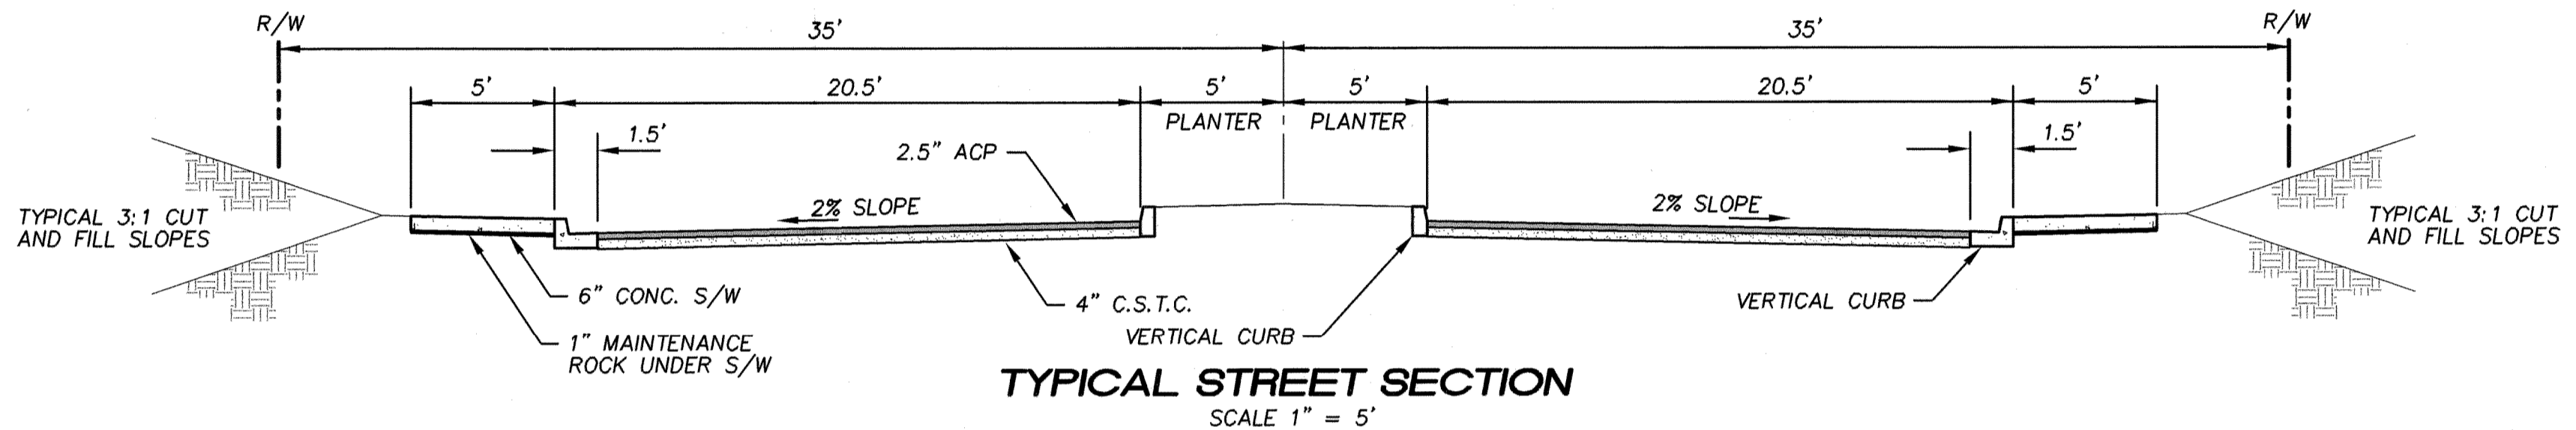

Pacific Engineering Design, LLC
Civil Engineering and Planning Consultants

4180 LIND AVENUE S.W.
RENTON, WA 98055
PHONE: (425) 251-8811
FAX: (425) 251-8880
WEB SITE: PACENG.COM

POWER POINTE MAJOR PLAT II

CITY OF MOSES LAKE, WA

FOR:
SMART HOMES
107 WASHINGTON
ALGONA, WA 98001
PHONE: (253) 833-7755, FAX: (253) 876-0530
E-MAIL: SMARTHOMES108@COMCAST.NET

PRELIMINARY PLAT POWER POINTE LEGEND/CROSS SECTION

PROJECT NO.: **05065**
DRAWN BY: **JGC**
ISSUE DATE: **08-24-05**
SHEET REV.:

05065CU03-PHASE-II-P07.DWG

P07