


REVISIONS:


A PORTION OF SEC 27, TWP 19 N., RGE 28 E., W.M. GRANT COUNTY, WASHINGTON

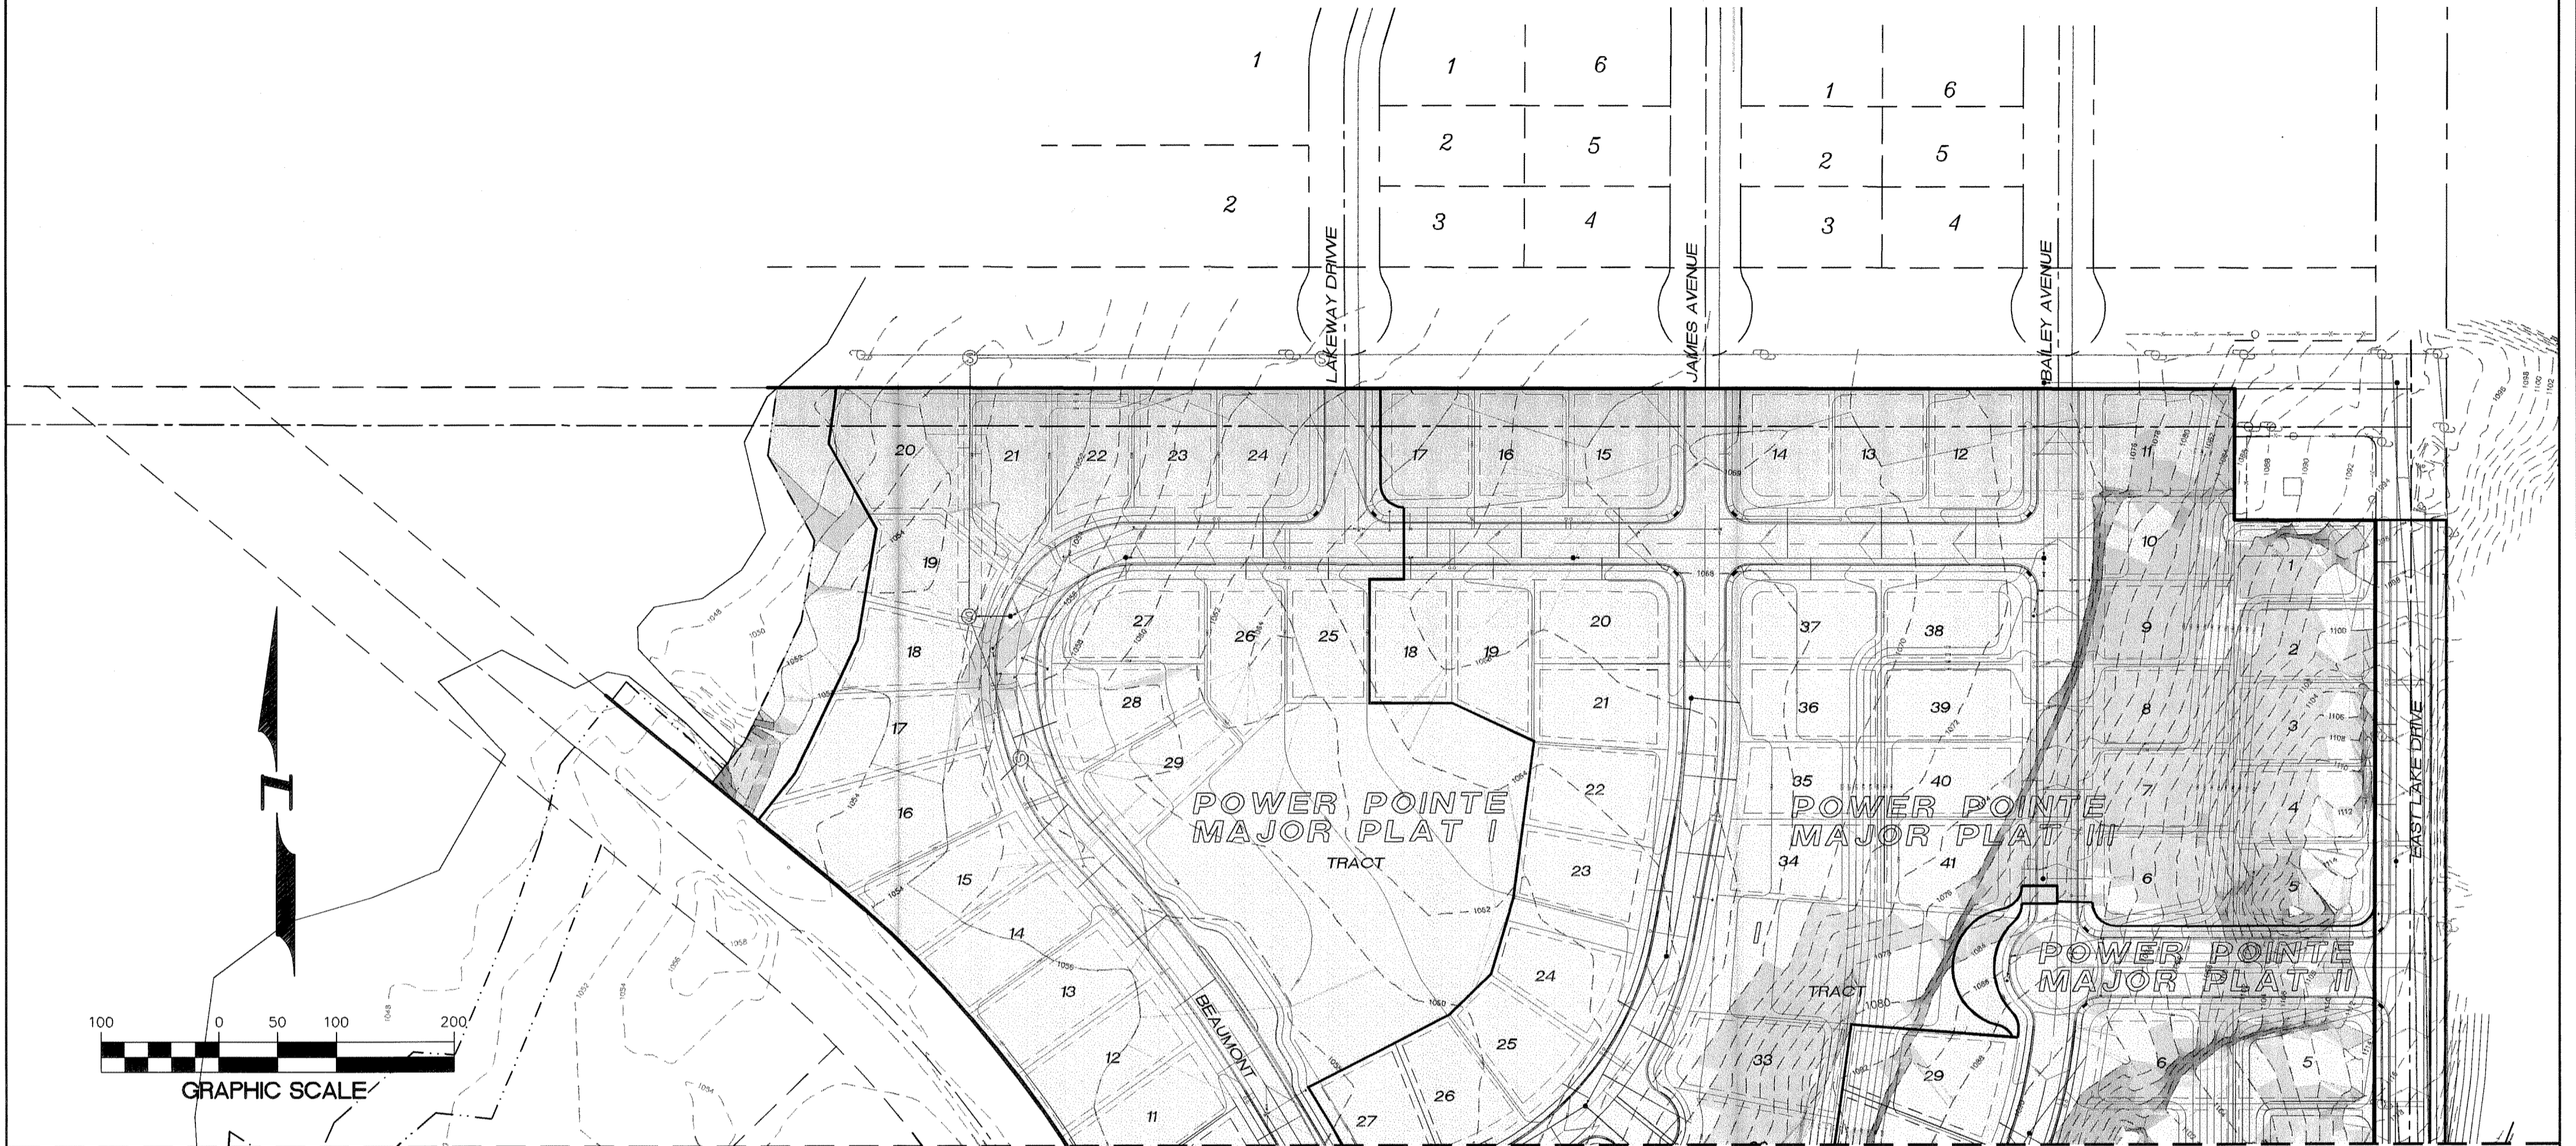

MATCHLINE SEE SHEET P09

SLOPE ANALYSIS LEGEND

Color	Layer	Range Beg.	Range End	Percent	Area
[White Box]	SRF-RNG1	0.00	10.00	79.0	1028896.69
[Light Gray Box]	SRF-RNG2	10.00	20.00	17.2	224429.31
[Medium Gray Box]	SRF-RNG3	20.00	30.00	2.4	31798.16
[Dark Gray Box]	SRF-RNG4	30.00	40.00	0.7	8985.61
[Black Box]	SRF-RNG5	40.00	200.00	0.7	8791.68

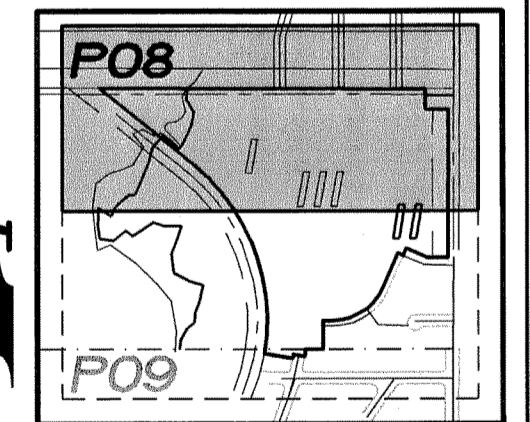

KEY MAP
SCALE ; 1" = 1000'



Pacific Engineering Design, LLC

Civil Engineering and Planning Consultants

4180 LIND AVENUE S.W.
RENTON, WA 98055
PHONE: (425) 251-8811
FAX: (425) 251-8880
WEB SITE: PACENG.COM

POWER POINTE MAJOR PLAT II

CITY OF MOSES LAKE, WA

FOR:
SMART HOMES
107 WASHINGTON
ALGONA, WA 98001
PHONE: (253) 833-7755, FAX: (253) 876-0530
E-MAIL: SMARTHOMES108@COMCAST.NET

PRELIMINARY PLAT POWER POINTE
SLOPE ANALYSIS NORTH HALF

PROJECT NO.: 05065

DRAWN BY: JGC

ISSUE DATE: 08-24-05

SHEET REV.:

05065SA01-PHASE-II-P8.DWG

P08