



REVISIONS:

A PORTION OF SEC 27, TWP 19 N., RGE 28 E., W.M. GRANT COUNTY, WASHINGTON  
MATCHLINE SEE SHEET P09

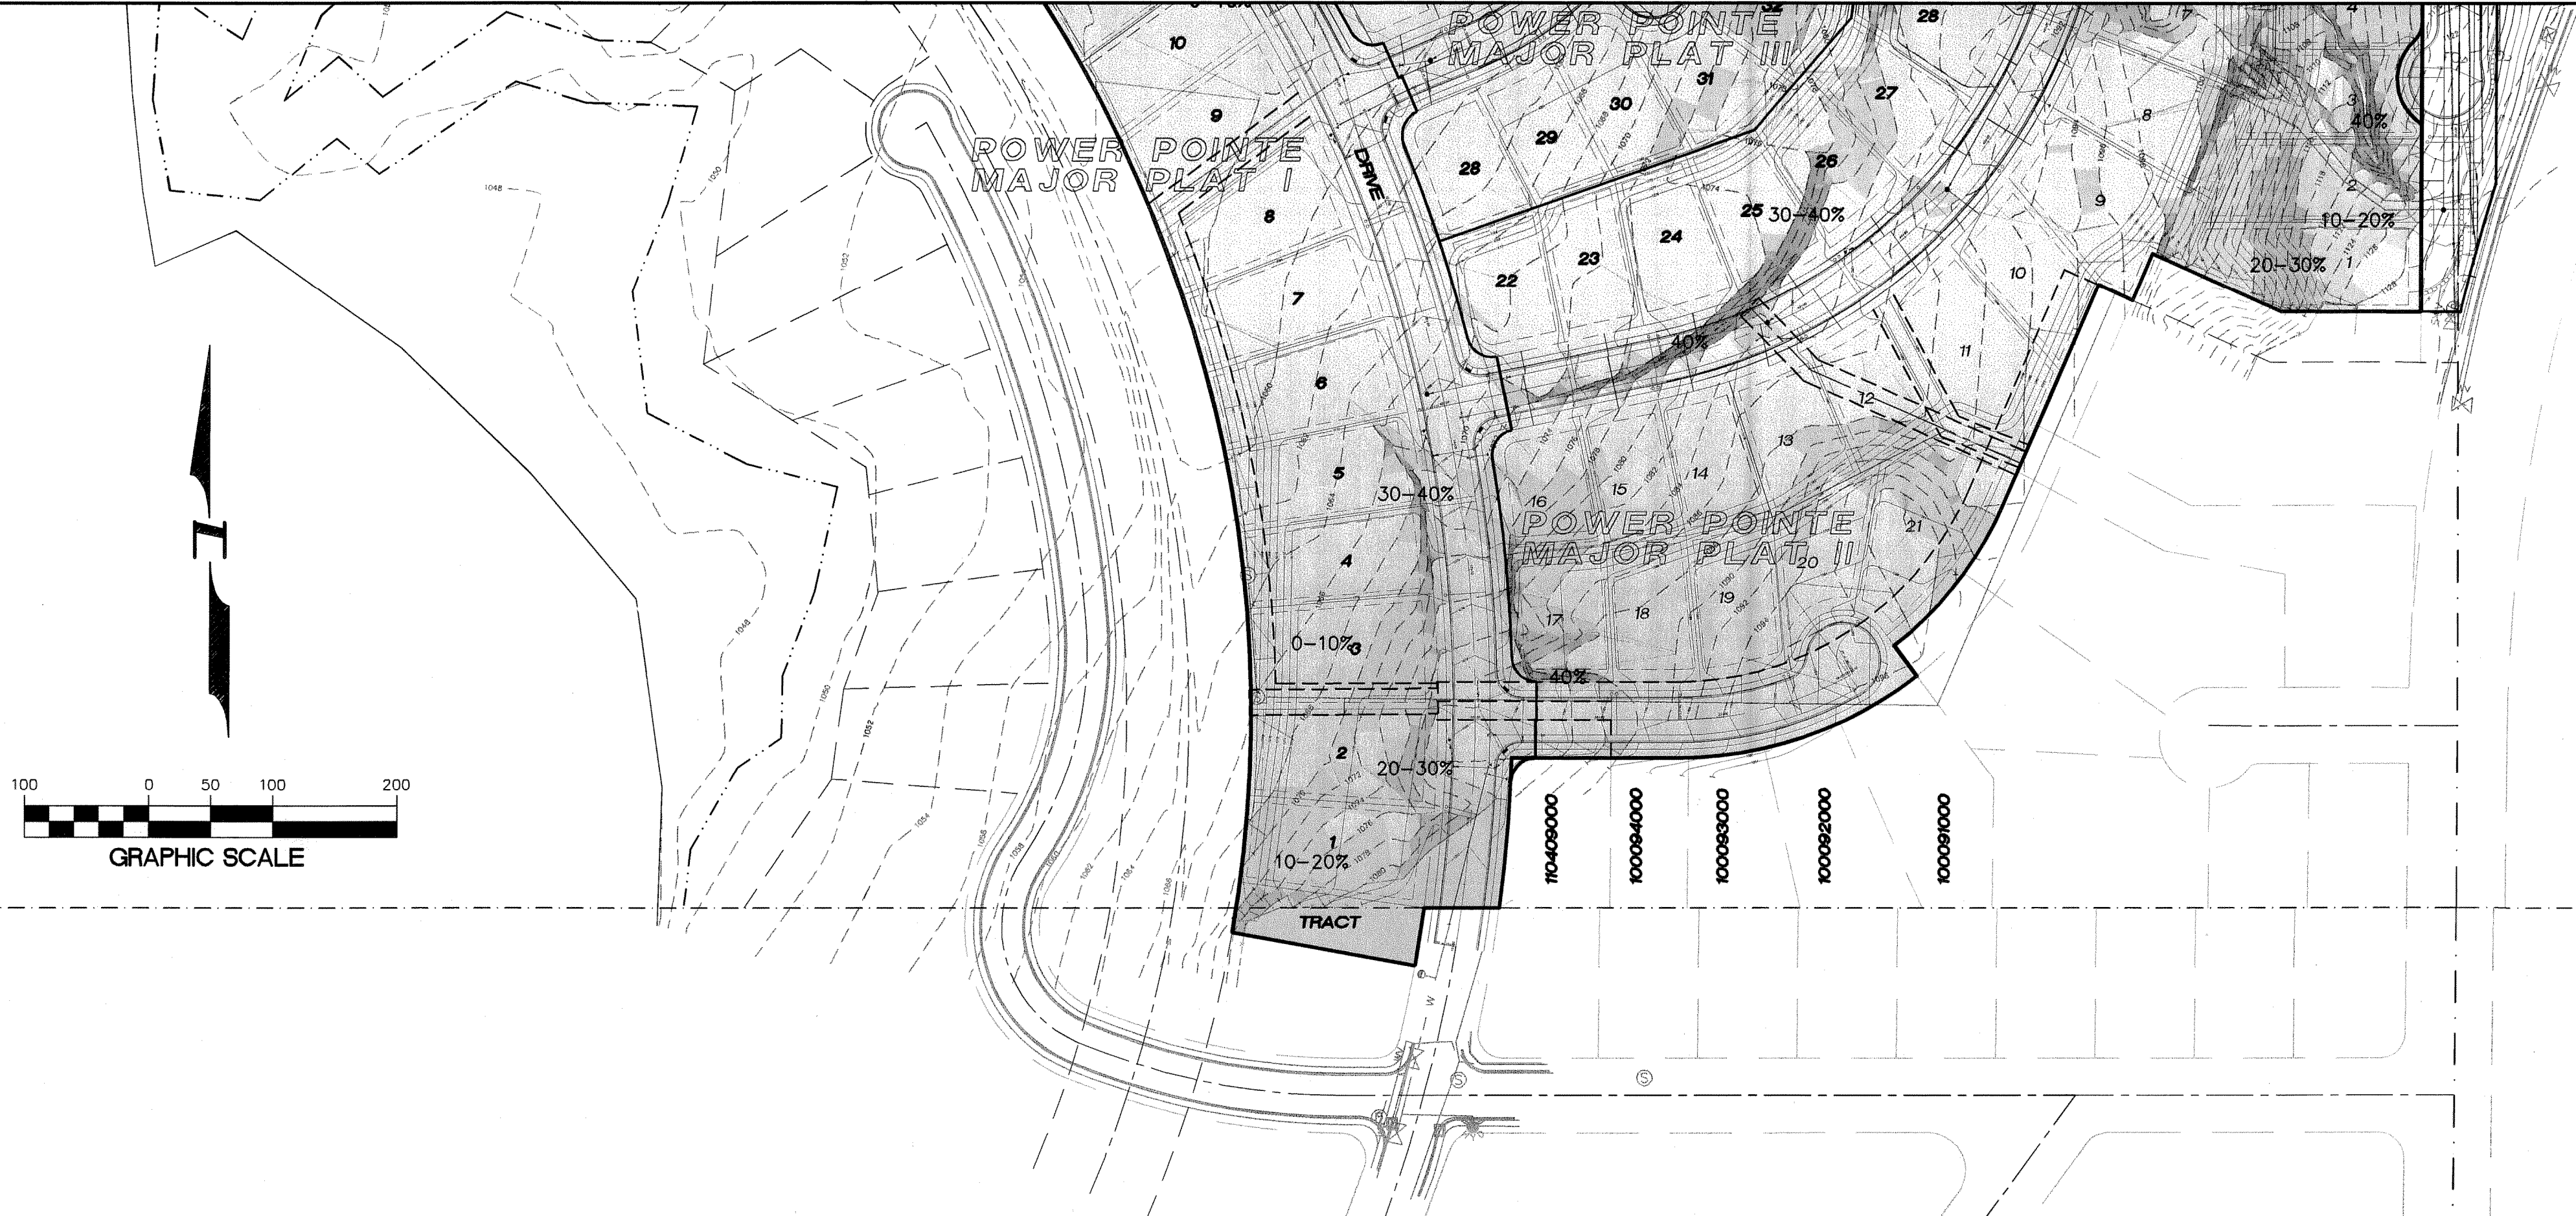

SLOPE ANALYSIS LEGEND

Color	Layer	Range Beg.	Range End	Percent	Area
[Lightest Gray]	SRF-RNG1	0.00	10.00	79.0	1028896.69
[Light Gray]	SRF-RNG2	10.00	20.00	17.2	224429.31
[Medium Gray]	SRF-RNG3	20.00	30.00	2.4	31798.16
[Dark Gray]	SRF-RNG4	30.00	40.00	0.7	8985.61
[Darkest Gray]	SRF-RNG5	40.00	200.00	0.7	8791.68

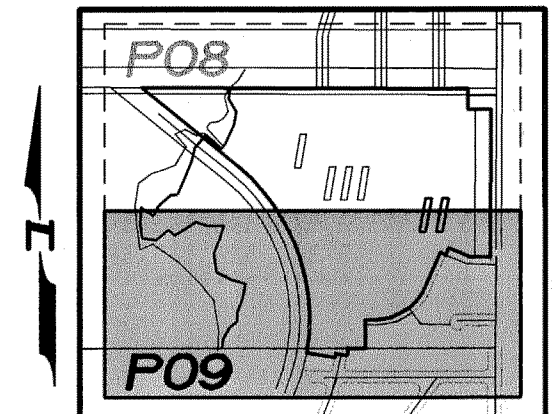

KEY MAP  
SCALE ; 1" = 1000'



**Pacific Engineering Design, LLC**  
Civil Engineering and Planning Consultants

4180 LIND AVENUE S.W.  
RENTON, WA 98055  
PHONE: (425) 251-8811  
FAX: (425) 251-8880  
WEB SITE: PACENG.COM

**POWER POINTE MAJOR PLAT II**  
CITY OF MOSES LAKE, WA

FOR:  
SMART HOMES  
107 WASHINGTON  
ALGONA, WA 98001  
PHONE: (253) 833-7755, FAX: (253) 876-0530  
E-MAIL: SMARTHOMES108@COMCAST.NET

**PRELIMINARY PLAT POWER POINTE SLOPE ANALYSIS SOUTH HALF**

PROJECT NO.: **05065**  
DRAWN BY: **JGC**  
ISSUE DATE: **08-24-05**  
SHEET REV.:

05065SA02-PHASE-II-P09.DWG  
**P09**