


A PORTION OF SEC 27, TWP 19 N., RGE 28 E., W.M. GRANT COUNTY, WASHINGTON

MATCHLINE SEE SHEET P02

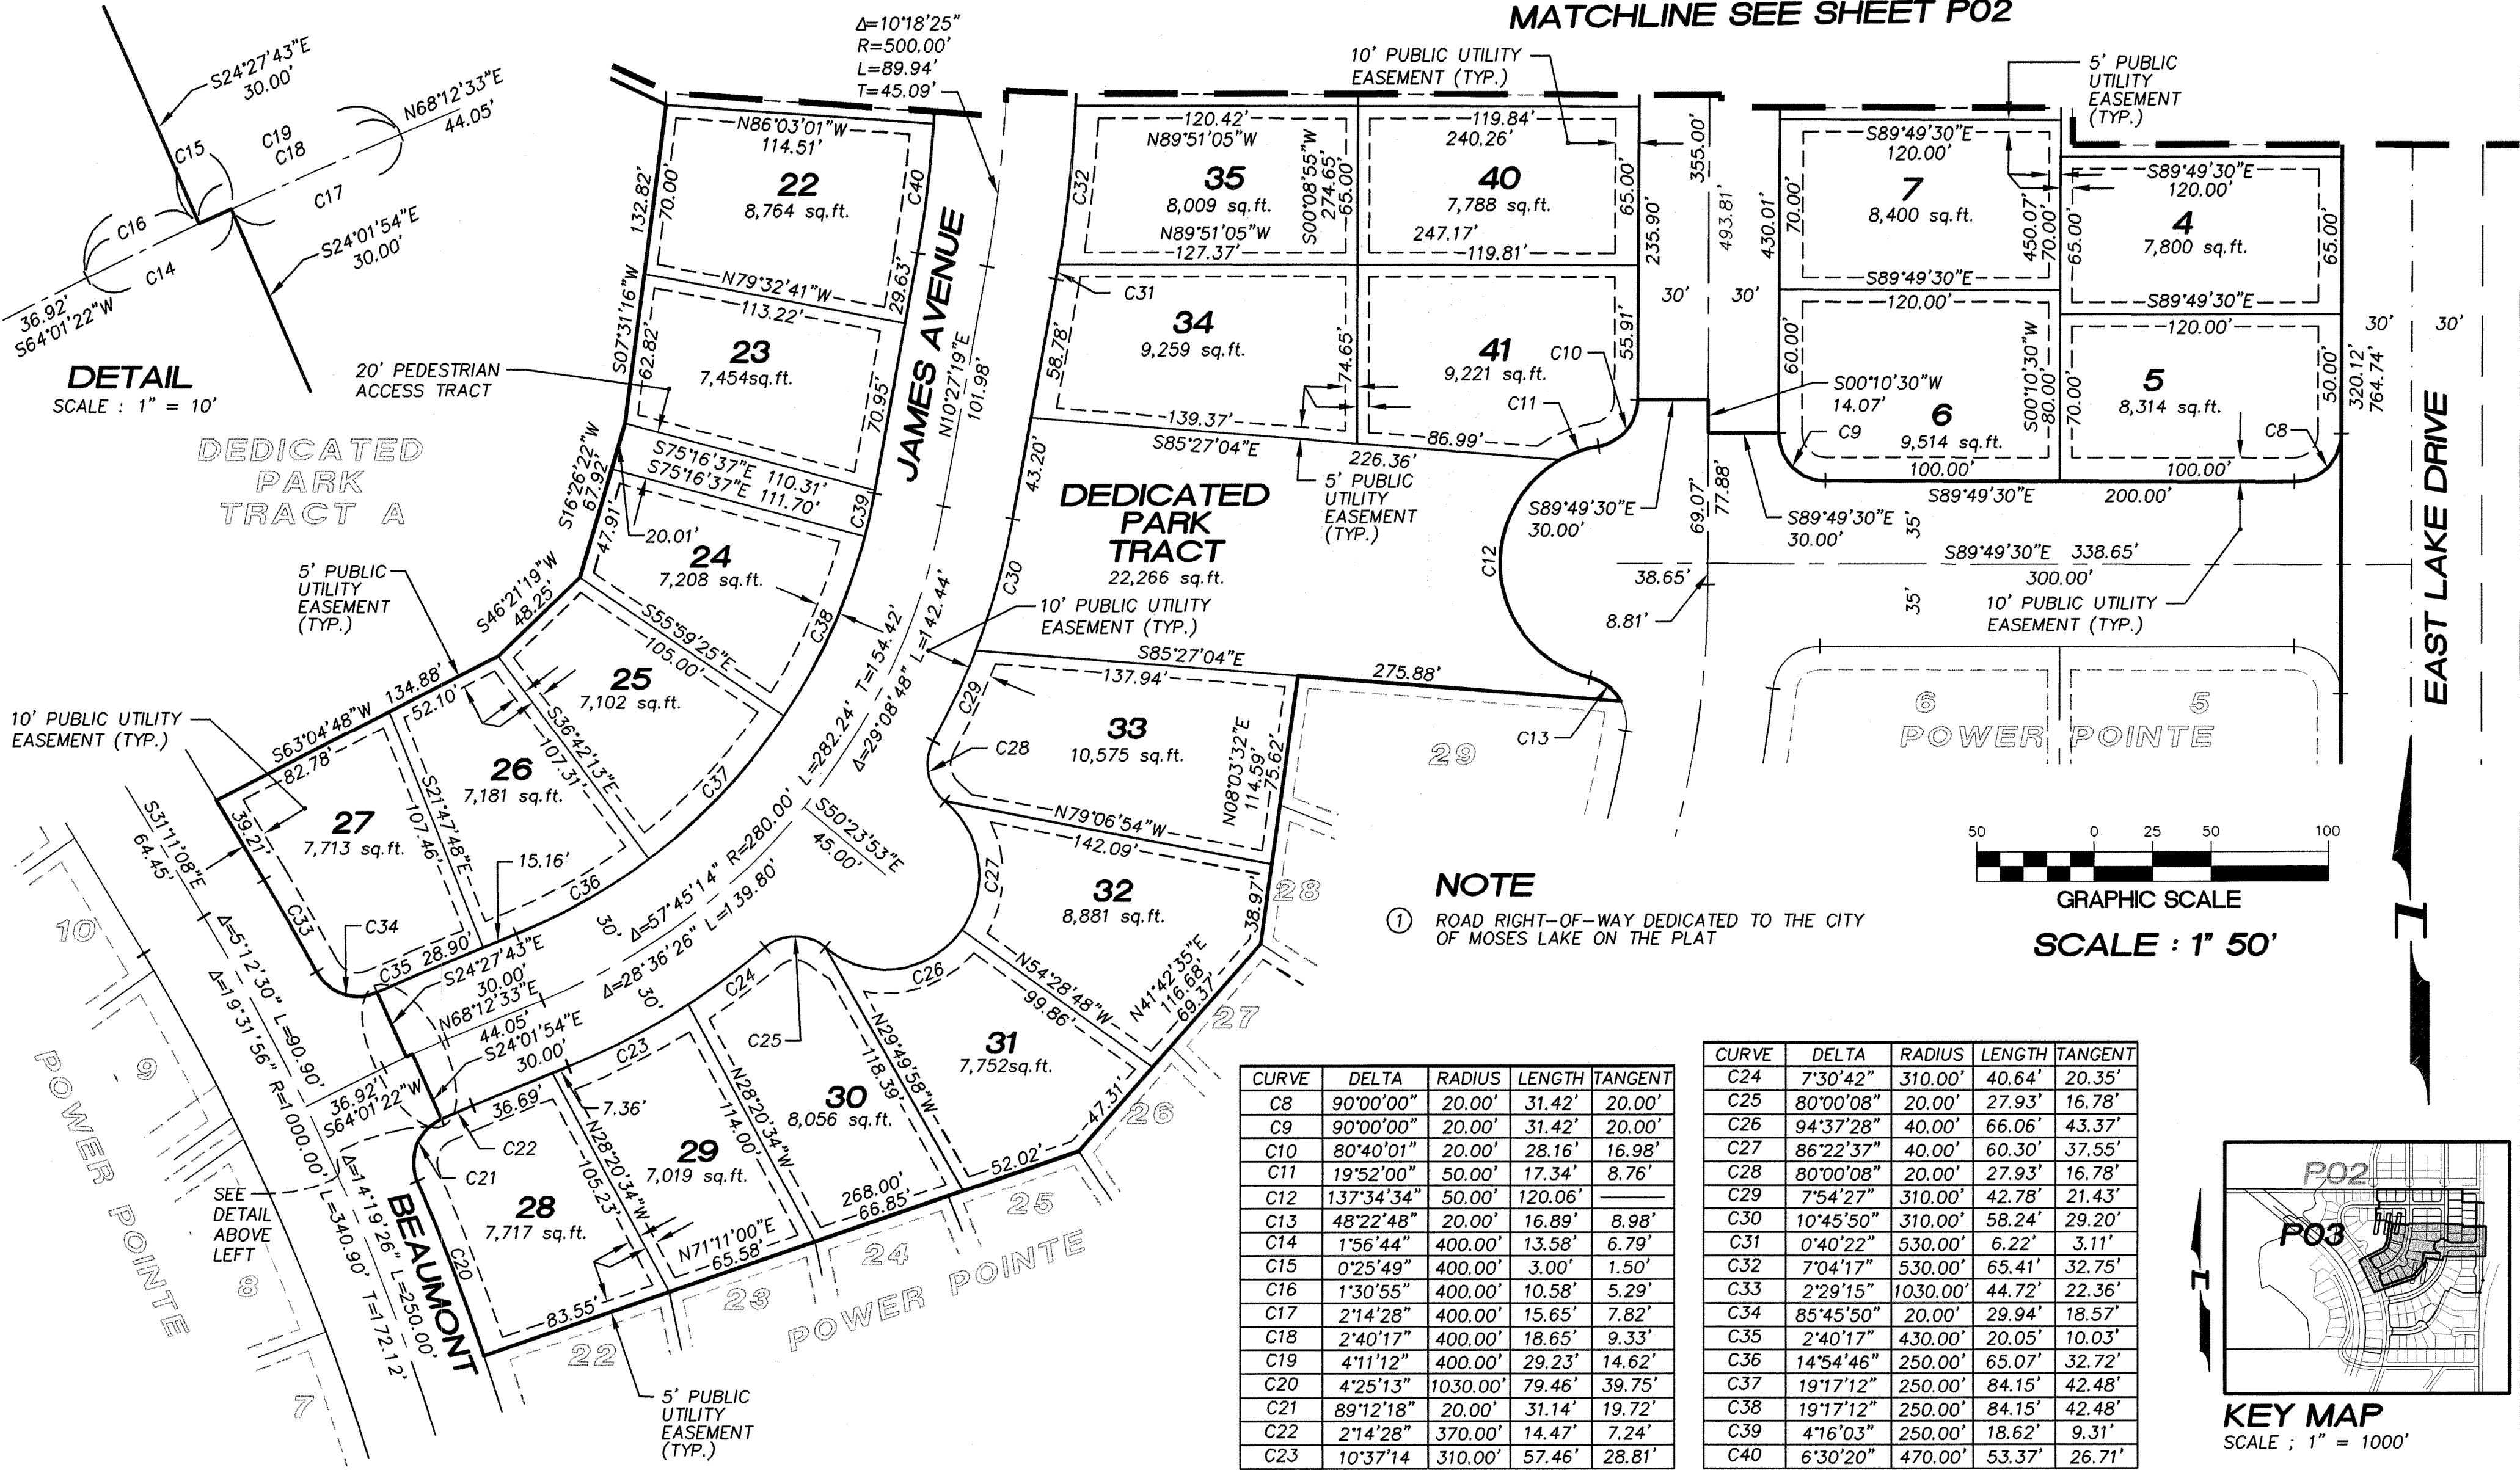


DETAIL
SCALE : 1" = 10'

DEDICATED
PARK
TRACT A

DEDICATED
PARK
TRACT


POWER POINTE

NOTE
① ROAD RIGHT-OF-WAY DEDICATED TO THE CITY OF MOSES LAKE ON THE PLAT

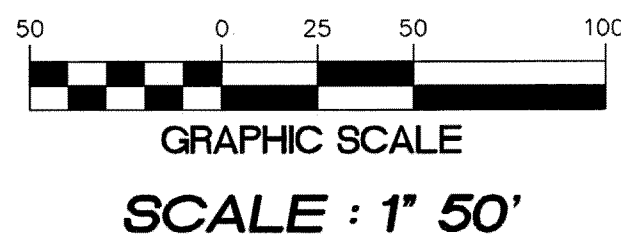


CURVE	DELTA	RADIUS	LENGTH	TANGENT
C8	90°00'00"	20.00'	31.42'	20.00'
C9	90°00'00"	20.00'	31.42'	20.00'
C10	80°40'01"	20.00'	28.16'	16.98'
C11	19°52'00"	50.00'	17.34'	8.76'
C12	137°34'34"	50.00'	120.06'	
C13	48°22'48"	20.00'	16.89'	8.98'
C14	1°56'44"	400.00'	13.58'	6.79'
C15	0°25'49"	400.00'	3.00'	1.50'
C16	1°30'55"	400.00'	10.58'	5.29'
C17	2°14'28"	400.00'	15.65'	7.82'
C18	2°40'17"	400.00'	18.65'	9.33'
C19	4°11'12"	400.00'	29.23'	14.62'
C20	4°25'13"	1030.00'	79.46'	39.75'
C21	89°12'18"	20.00'	31.14'	19.72'
C22	2°14'28"	370.00'	14.47'	7.24'
C23	10°37'14"	310.00'	57.46'	28.81'

CURVE	DELTA	RADIUS	LENGTH	TANGENT
C24	7°30'42"	310.00'	40.64'	20.35'
C25	80°00'08"	20.00'	27.93'	16.78'
C26	94°37'28"	40.00'	66.06'	43.37'
C27	86°22'37"	40.00'	60.30'	37.55'
C28	80°00'08"	20.00'	27.93'	16.78'
C29	7°54'27"	310.00'	42.78'	21.43'
C30	10°45'50"	310.00'	58.24'	29.20'
C31	0°40'22"	530.00'	6.22'	3.11'
C32	7°04'17"	530.00'	65.41'	32.75'
C33	2°29'15"	1030.00'	44.72'	22.36'
C34	85°45'50"	20.00'	29.94'	18.57'
C35	2°40'17"	430.00'	20.05'	10.03'
C36	14°54'46"	250.00'	65.07'	32.72'
C37	19°17'12"	250.00'	84.15'	42.48'
C38	19°17'12"	250.00'	84.15'	42.48'
C39	4°16'03"	250.00'	18.62'	9.31'
C40	6°30'20"	470.00'	53.37'	26.71'

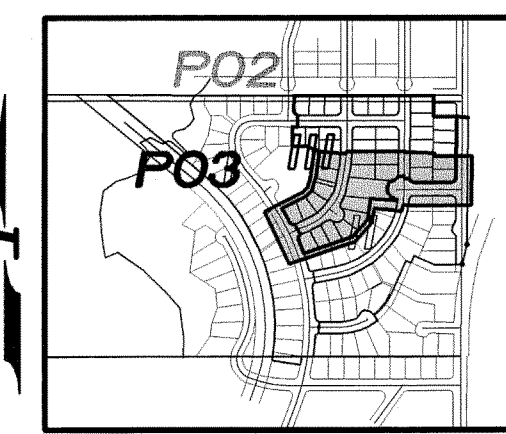

KEY MAP
SCALE : 1" = 1000'

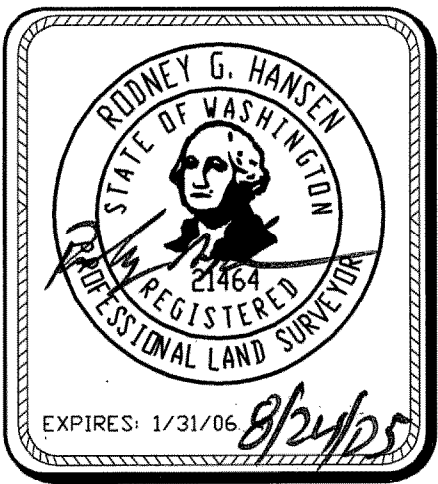

Pacific Engineering Design, LLC
Civil Engineering and Planning Consultants

4180 LIND AVENUE S.W.
RENTON, WA 98055
PHONE: (425) 251-8811
FAX: (425) 251-8880
WEB SITE: PACENG.COM

POWER POINTE MAJOR PLAT III

CITY OF MOSES LAKE, WA
FOR: SMART HOMES
107 WASHINGTON
ALGONA, WA 98001
PHONE: (253) 833-7755, FAX: (253) 876-0530
E-MAIL: SMARTHOMES108@COMCAST.NET

PRELIMINARY PLAT POWER POINTE HORIZONTAL CONTROL PLAN

PROJECT NO.: **05065**
DRAWN BY: **JGC**
ISSUE DATE: **08-24-05**
SHEET REV.:

05065HC03-PHASE-III-P03.DWG
P03