
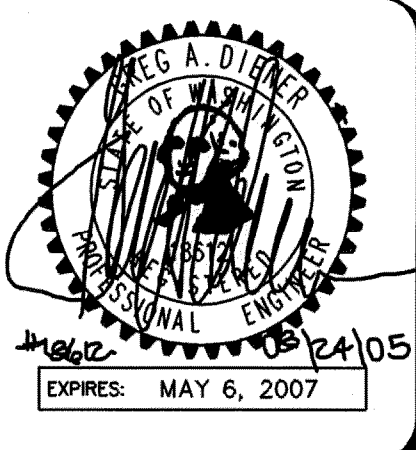
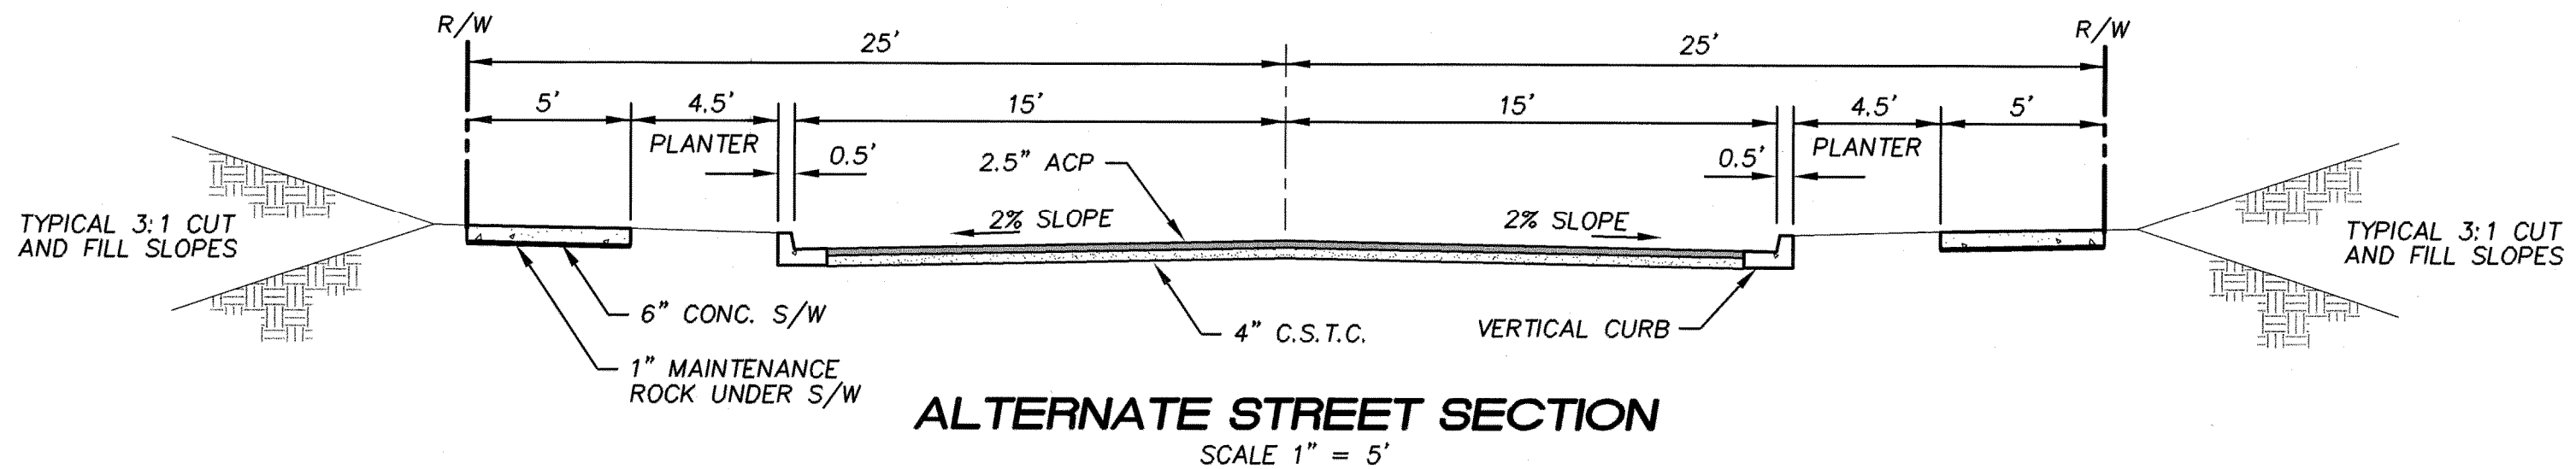


# A PORTION OF SEC 27, TWP 19 N., RGE 28 E., W.M. GRANT COUNTY, WASHINGTON

## LEGEND

- |   |  |   |   |
|---|--|---|---|
| <ul style="list-style-type: none"> <li>⊕ FOUND MONUMENT AS NOTED</li> <li>• SET 5/8" REBAR W/PLASTIC CAP, P.L.S. 21651 UNLESS OTHERWISE NOTED, DATE :</li> <li>⊙ SET 3 1/4" BRASS CAP MONUMENT, UNLESS OTHERWISE NOTED, DATE :</li> <li>△ CALCULATED POINT ONLY</li> <li>U.S.B.R. = UNITED STATES BUREAU OF RECLAMATION</li> <li>XX ZONING DESIGNATION</li> <li>▣ PROPOSED CATCH BASIN</li> <li>● EXISTING SANITARY SEWER MANHOLE</li> <li>● PROPOSED SANITARY SEWER MANHOLE</li> </ul> | <ul style="list-style-type: none"> <li>→ PROPOSED BLOW OFF</li> <li>⊕ EXISTING FIRE HYDRANT</li> <li>◆ PROPOSED FIRE HYDRANT</li> <li>⊗ EXISTING WATER VALVE</li> <li>⊗ PROPOSED WATER VALVE</li> <li>○ EXISTING POWER/PHONE POLE</li> <li>→ PROPOSED SEWER SIDE SERVICE</li> <li>→ PROPOSED WATER SIDE SERVICE</li> <li>▣ PROPOSED UTILITY SERVICE PAD</li> <li>▶ DRAINAGE DIRECTION</li> </ul> | <ul style="list-style-type: none"> <li>— PLAT BOUNDARY</li> <li>— LOT LINE</li> <li>- - - SECTION LINE</li> <li>- - - SECTION BREAK LINE</li> <li>- - - ROAD RIGHT-OF-WAY</li> <li>- - - CENTERLINE OF ROAD</li> <li>- - - PUBLIC UTILITY EASEMENT</li> <li>- - - EXISTING LOT LINE</li> <li>- - - EXISTING EDGE OF ASPHALT</li> <li>- - - PROPOSED EDGE OF ASPHALT</li> <li>- - - EXISTING FENCE</li> <li>- - - EXISTING SANITARY SEWER</li> </ul> | <ul style="list-style-type: none"> <li>-S- PROPOSED SANITARY SEWER</li> <li>-W- EXISTING WATER LINE</li> <li>-W- PROPOSED WATER LINE</li> <li>- - - EXISTING CURB</li> <li>- - - PROPOSED CURB</li> <li>-ST- EXISTING STORM DRAIN</li> <li>-ST- PROPOSED STORM DRAIN</li> <li>-UT- PROPOSED UTILITY LINE</li> <li>-1125- EXISTING CONTOUR</li> <li>-1125- PROPOSED CONTOUR</li> <li>- - - EXISTING CONCRETE</li> <li>- - - PROPOSED CONCRETE</li> </ul> |
|---|--|---|---|

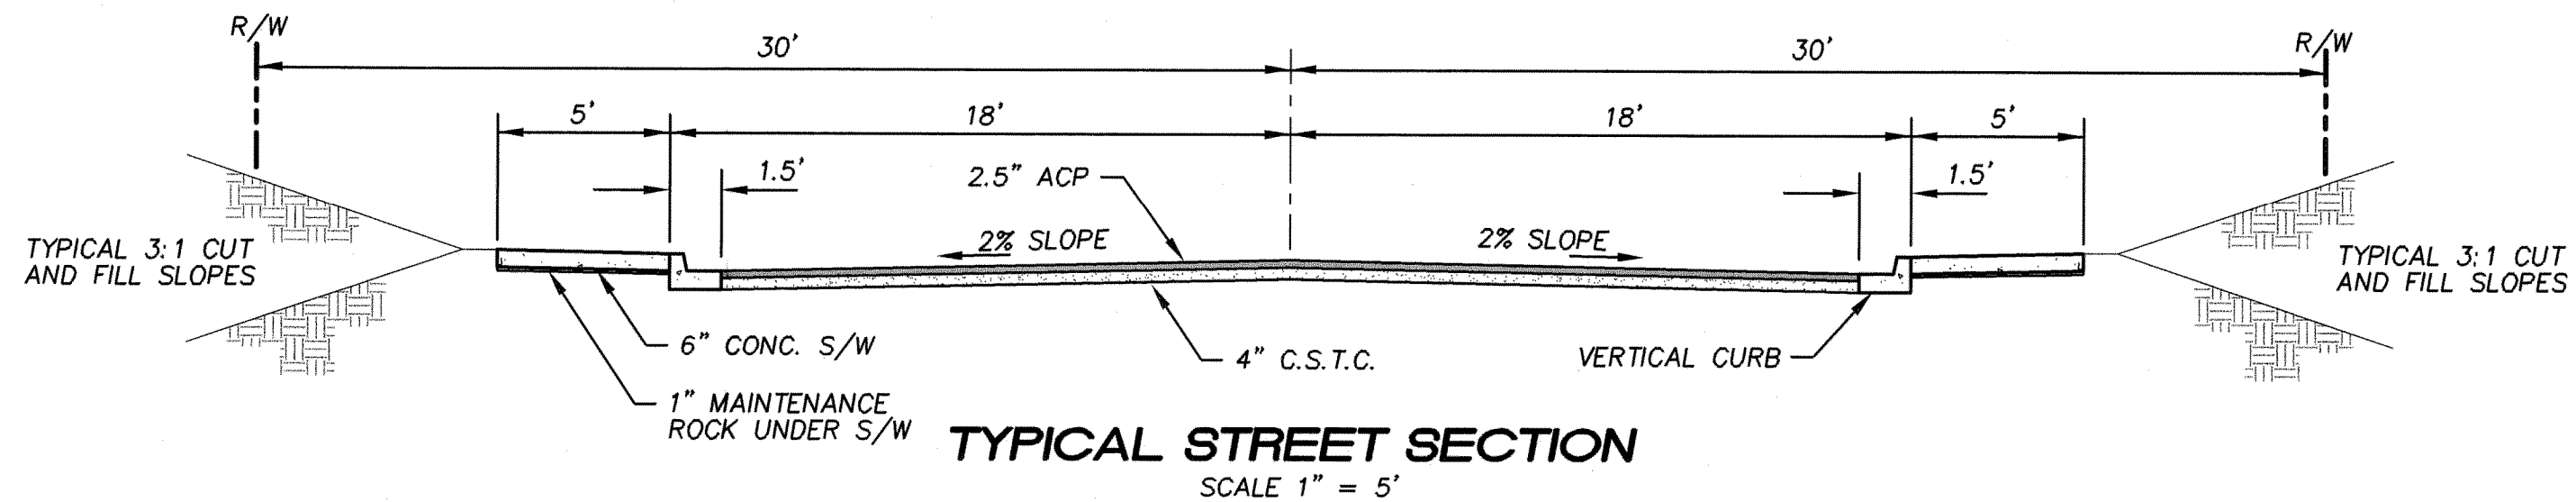

**Pacific Engineering Design, LLC**  
Civil Engineering and Planning Consultants

4180 LIND AVENUE S.W.  
RENTON, WA 98055  
PHONE: (425) 251-8811  
FAX: (425) 251-8880  
WEB SITE: PACENG.COM

### POWER POINTE

FOR:  
SMART HOMES  
107 WASHINGTON  
ALGONA, WA 98001  
PHONE: (253) 833-7755, FAX: (253) 876-0530  
E-MAIL: SMARTHOMES108@COMCAST.NET

CITY OF MOSES LAKE, WA

### PRELIMINARY PLAT POWER POINTE LEGEND/CROSS SECTION

PROJECT NO.: **05065**  
DRAWN BY: **JGC**  
ISSUE DATE: **08-24-05**  
SHEET REV.:

05065CU03-PHASE-III-P07.DWG

# P07