




A PORTION OF THE NORTHEAST QUARTER OF SECTION 15, TOWNSHIP 21 NORTH, RANGE 26 EAST, W.M., GRANT COUNTY, WASHINGTON

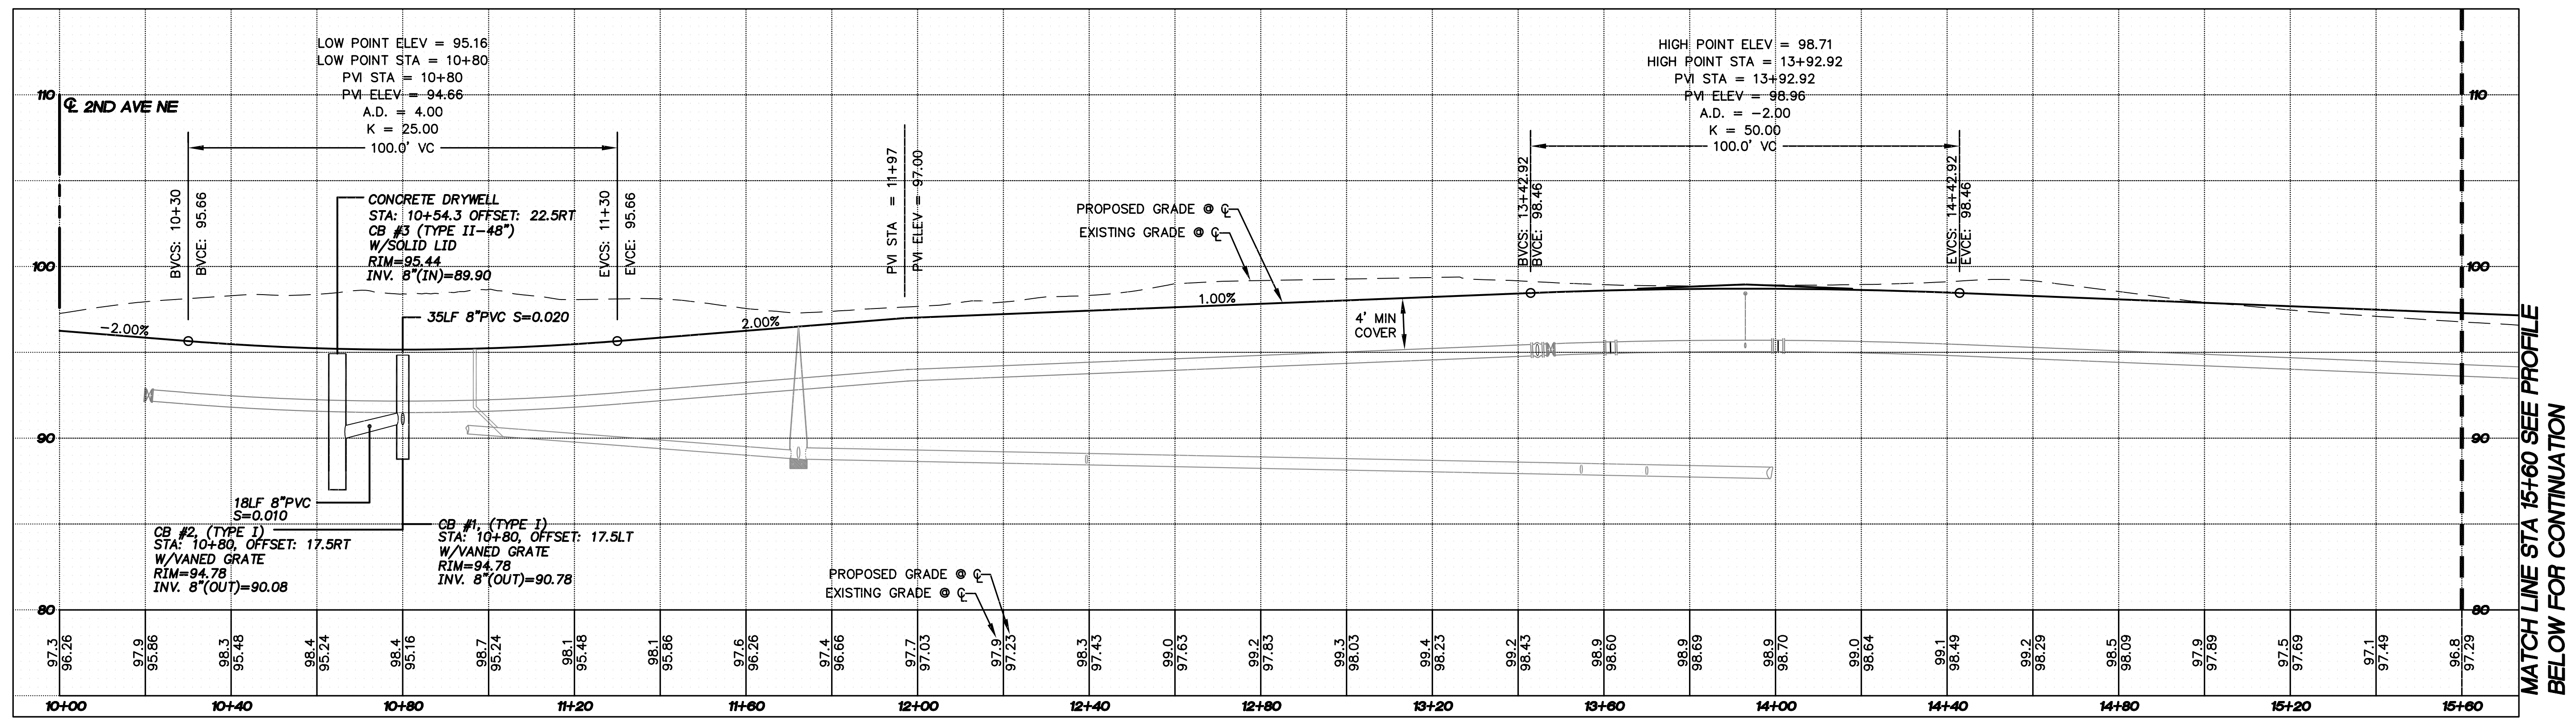

MATCH LINE STA 15+60 SEE PROFILE ABOVE FOR CONTINUATION

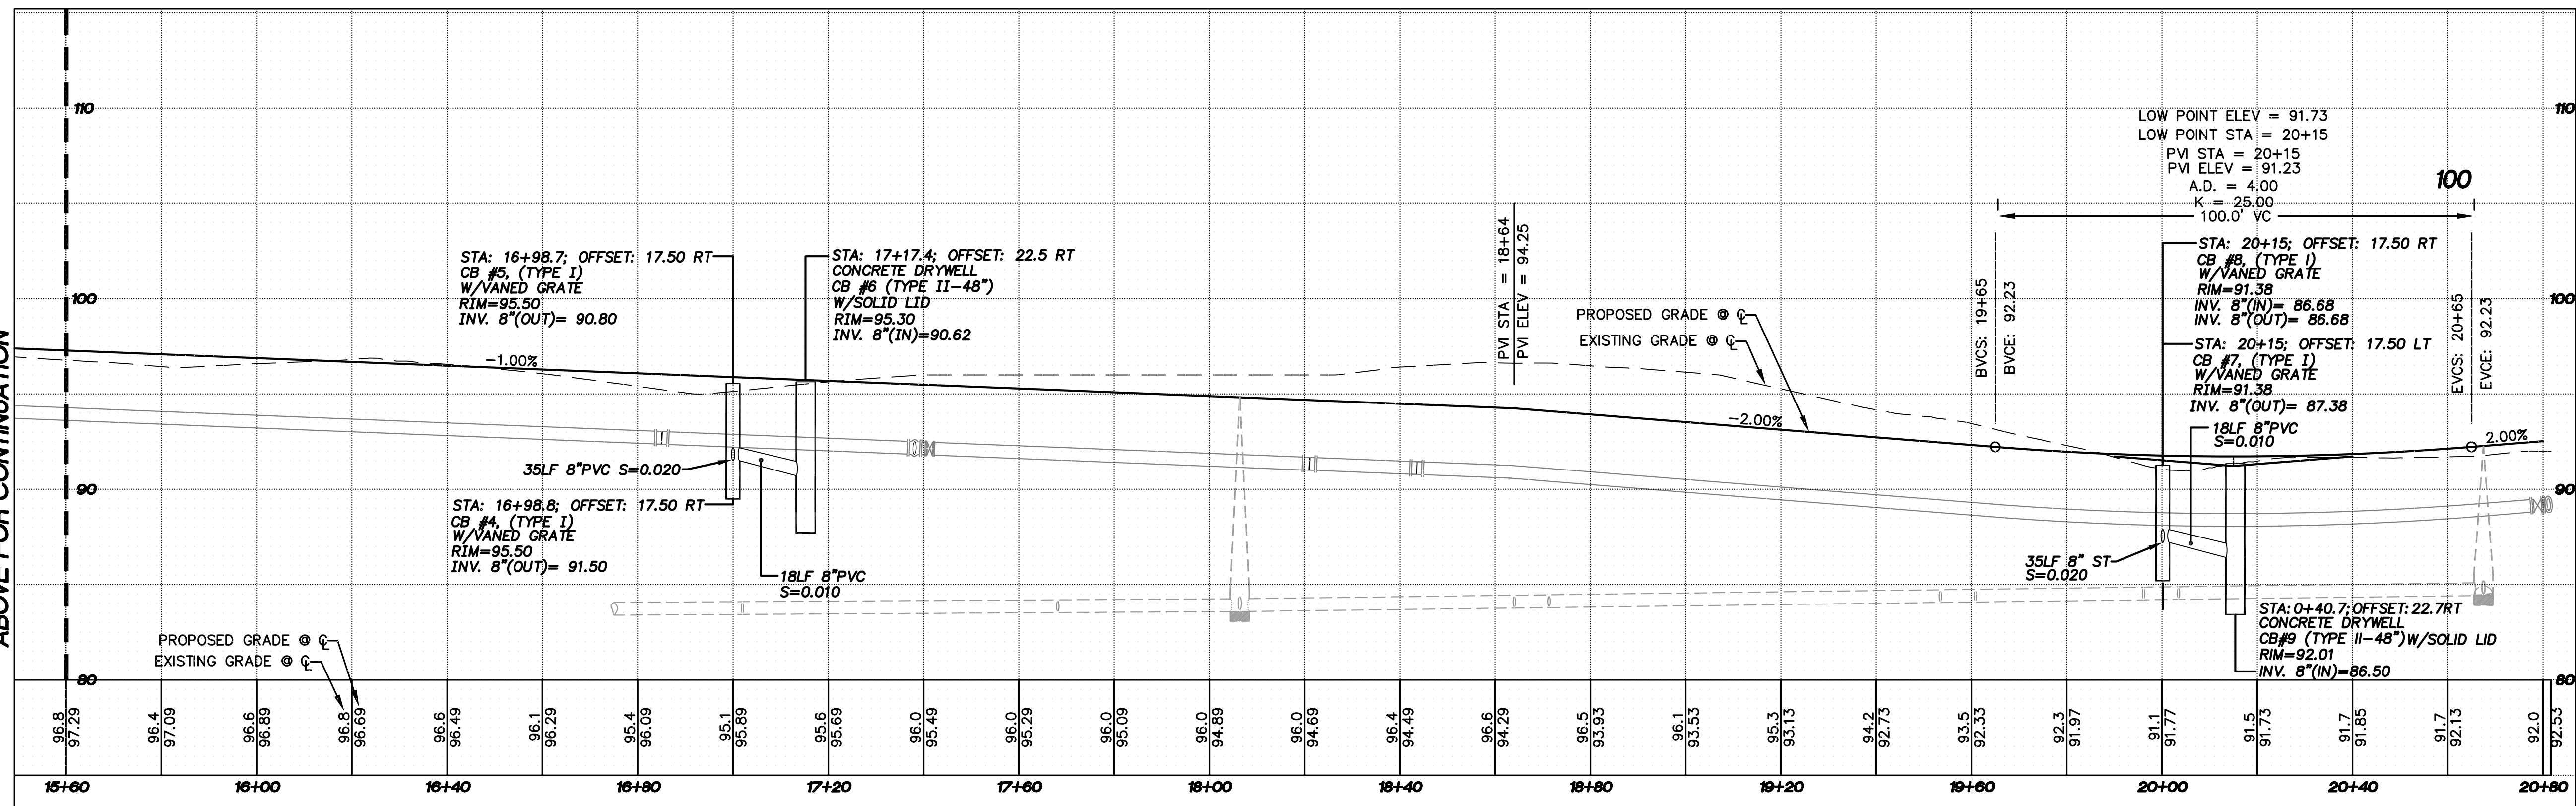

HORIZONTAL SCALE : 1" = 20'
VERTICAL SCALE : 1" = 5'

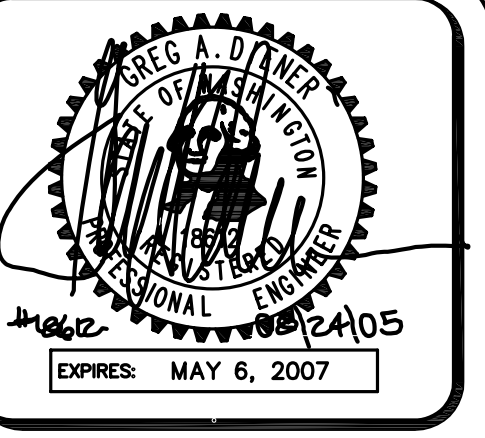

4180 LIND AVE. S.W.
RENTON, WA 98055
PHONE: (425) 251-8811
FAX: (425) 251-8880
WEB SITE: PACENG.COM

Pacific Engineering Design, LLC
Civil Engineering and Planning Consultants

PRAIRIE RIDGE
CITY OF EPHRATA, WA

FOR: SMART HOMES ALLEGRA, WA 98001
PHONE: (253) 833-7755, FAX: (253) 876-0530

PROJECT NO.: **05055**
DRAWN BY: **TLR**
ISSUE DATE: **08-24-05**
SHEET REV.:

ACCESS ROAD AND UTILITIES PROFILE

05055GR01.DWG
C03