
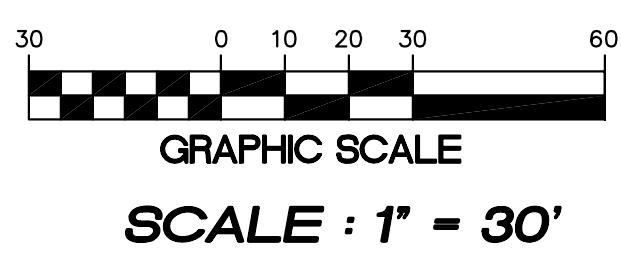


A PORTION OF THE NORTHEAST QUARTER OF SECTION 15, TOWNSHIP 21 NORTH, RANGE 26 EAST, W.M., GRANT COUNTY, WASHINGTON

2ND AVE NE

"K" STREET NE

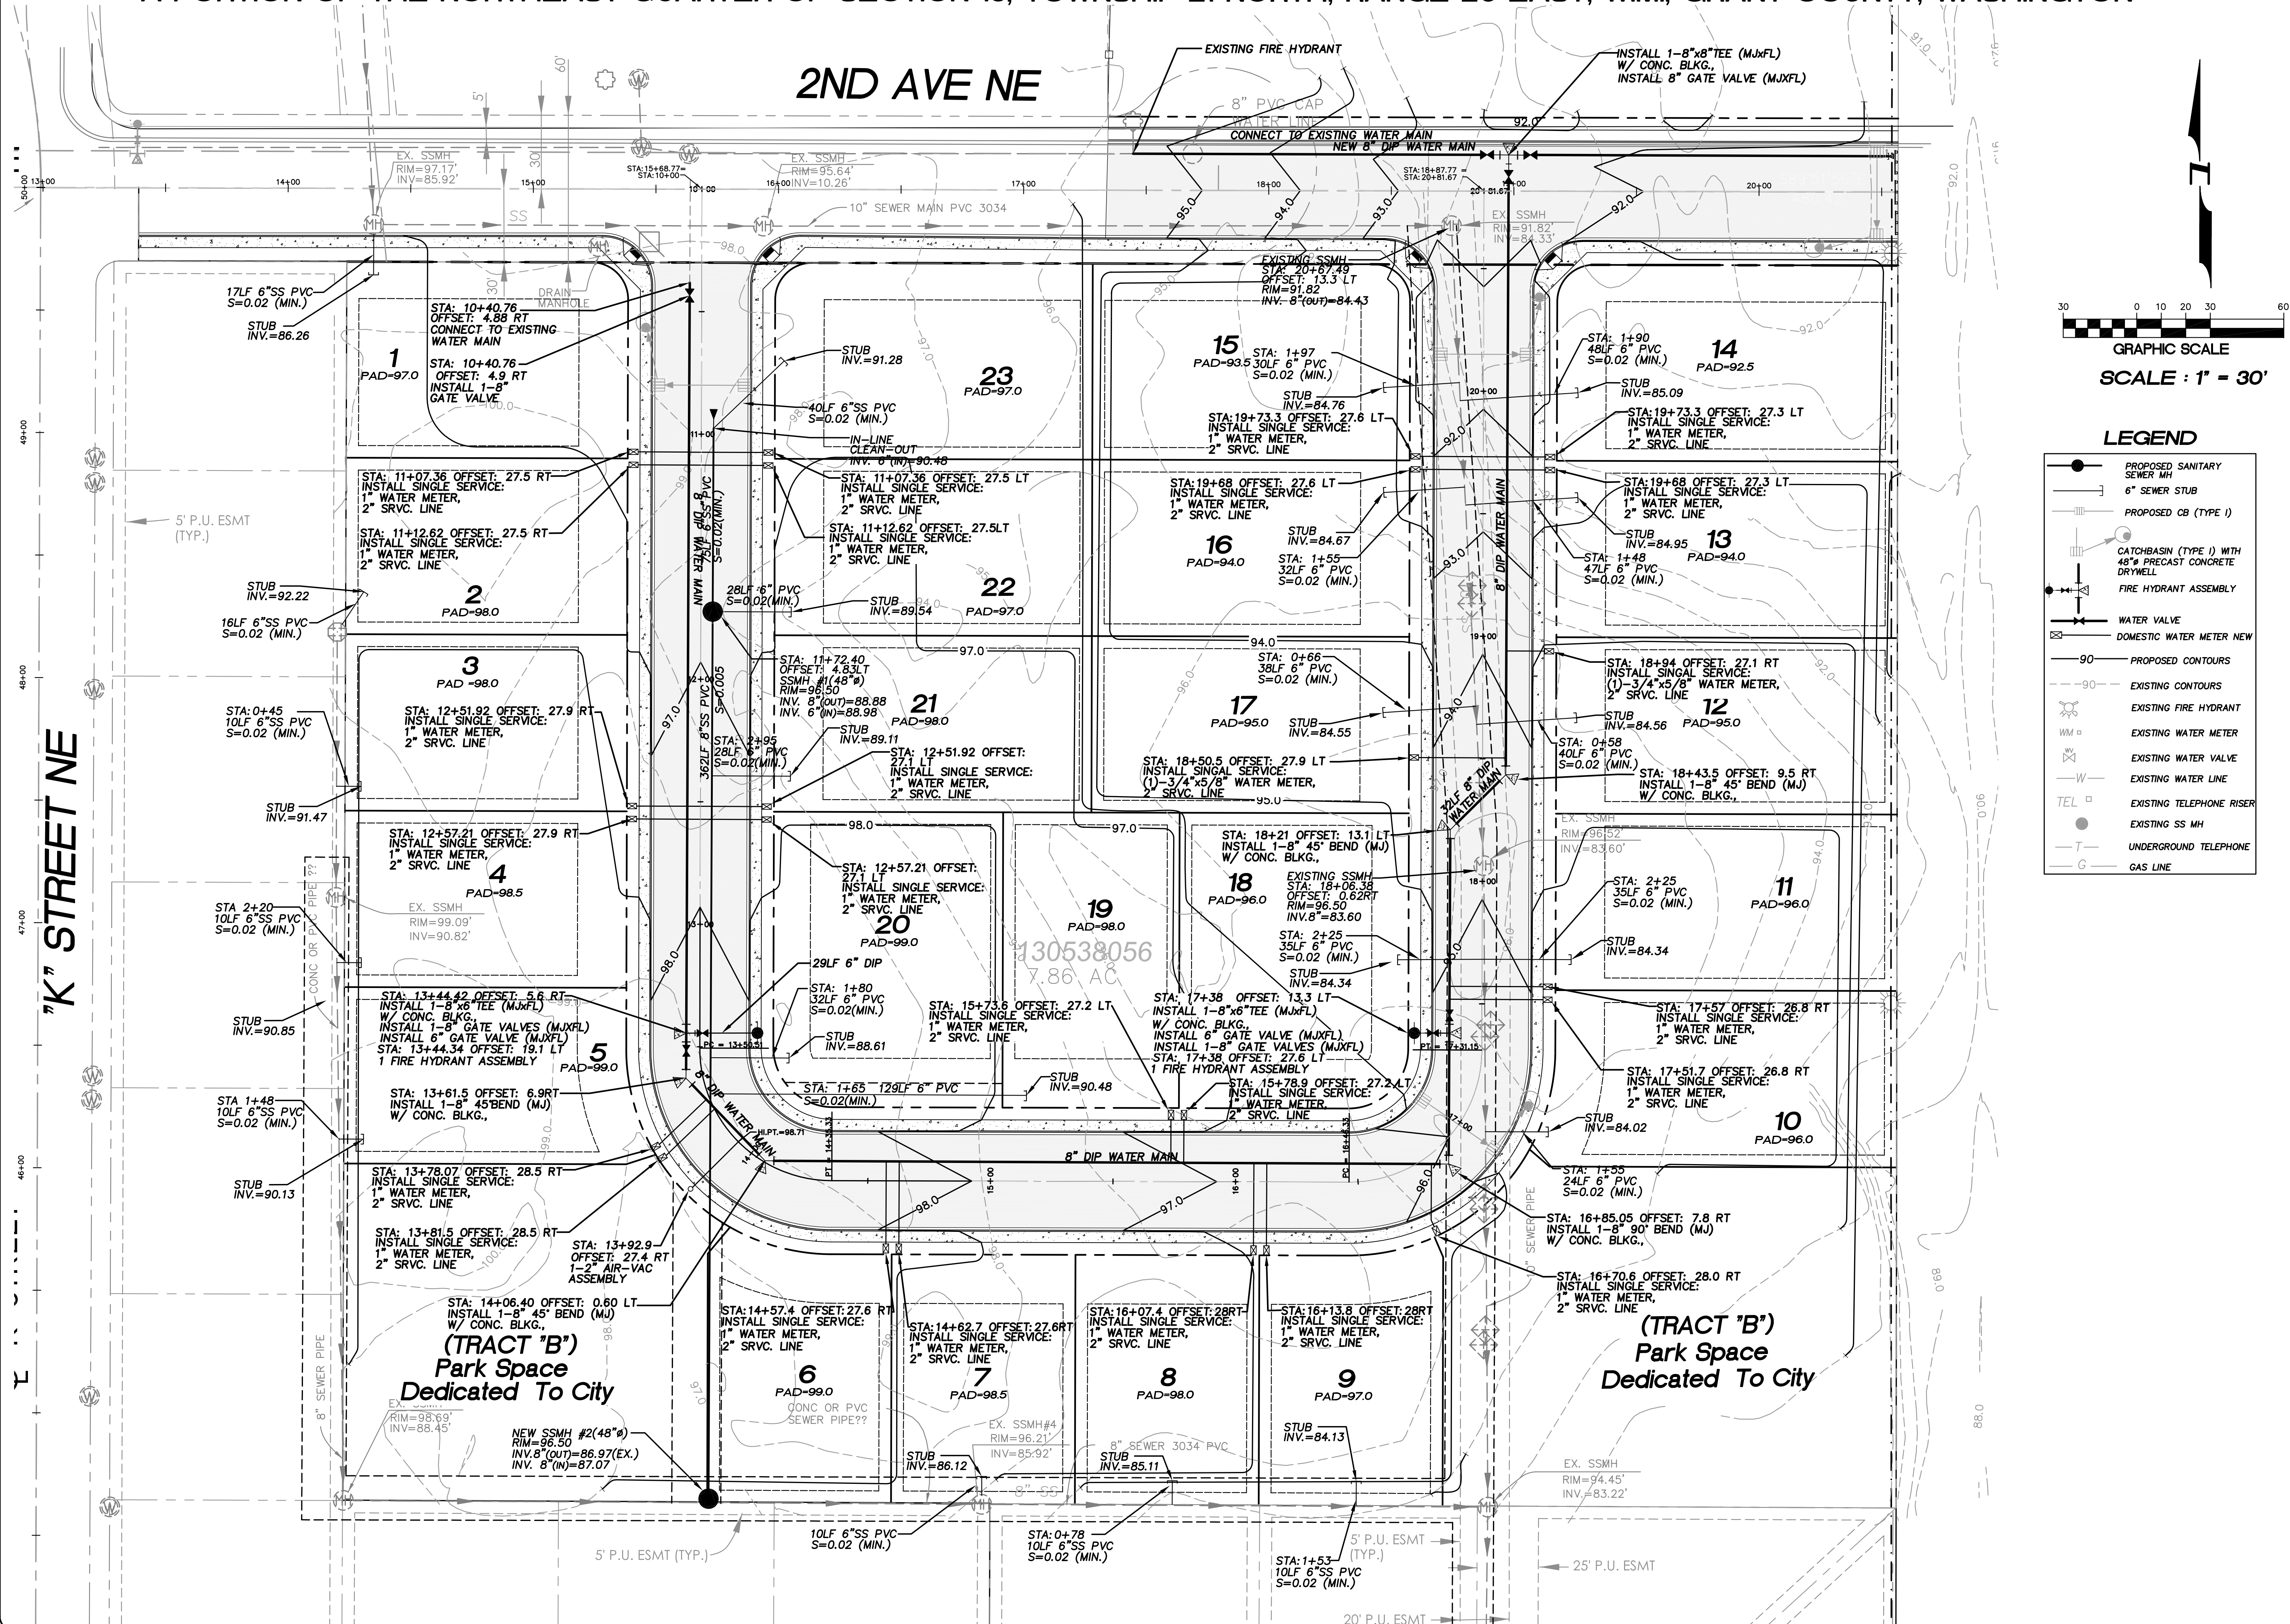

**LEGEND**

- PROPOSED SANITARY SEWER MH
- 6" SEWER STUB
- PROPOSED CB (TYPE I)
- CATCHBASIN (TYPE I) WITH 48" PRECAST CONCRETE DRYWELL
- FIRE HYDRANT ASSEMBLY
- WATER VALVE
- DOMESTIC WATER METER NEW
- PROPOSED CONTOURS
- EXISTING CONTOURS
- EXISTING FIRE HYDRANT
- EXISTING WATER METER
- EXISTING WATER VALVE
- EXISTING WATER LINE
- EXISTING TELEPHONE RISER
- EXISTING SS MH
- UNDERGROUND TELEPHONE
- GAS LINE



4180 LIND AVE. S.W.  
RENTON, WA 98055  
PHONE: (425) 251-8811  
FAX: (425) 251-8880  
WEB SITE: PACENG.COM

**Pacific Engineering Design, LLC**  
Civil Engineering and Planning Consultants

**PRAIRIE RIDGE**  
CITY OF EPHRATA, WA

FOR: SMART HOMES ALLEGRA, WA 98001  
PHONE: (253) 833-7755, FAX: (253) 876-0530

PROJECT NO.: **05055**  
DRAWN BY: **TLR**  
ISSUE DATE: **08-24-05**  
SHEET REV.:

**WATER AND SANITARY SEWER PLAN**

05055WS01.DWG  
**C04**