

A PORTION OF THE NORTHEAST QUARTER OF SECTION 15, TOWNSHIP 21 NORTH, RANGE 26 EAST, W.M., GRANT COUNTY, WASHINGTON



4180 LIND AVE. S.W.
 RENTON, WA 98055
 PHONE: (425) 251-8811
 FAX: (425) 251-8880
 WEB SITE: PACENG.COM

Pacific Engineering Design, LLC
 Civil Engineering and Planning Consultants


PRAIRIE RIDGE
 CITY OF EPHRATA, WA

FOR: SMART HOMES
 15000 N ALLEGRA, WA 98001
 PHONE: (253) 833-7755, FAX: (253) 876-0530


PROJECT NO.: **05055**
 DRAWN BY: **TLR**
 ISSUE DATE: **08-24-05**
 SHEET REV.:

WATER AND SANITARY SEWER PROFILE

05055WS01.DWG
C05

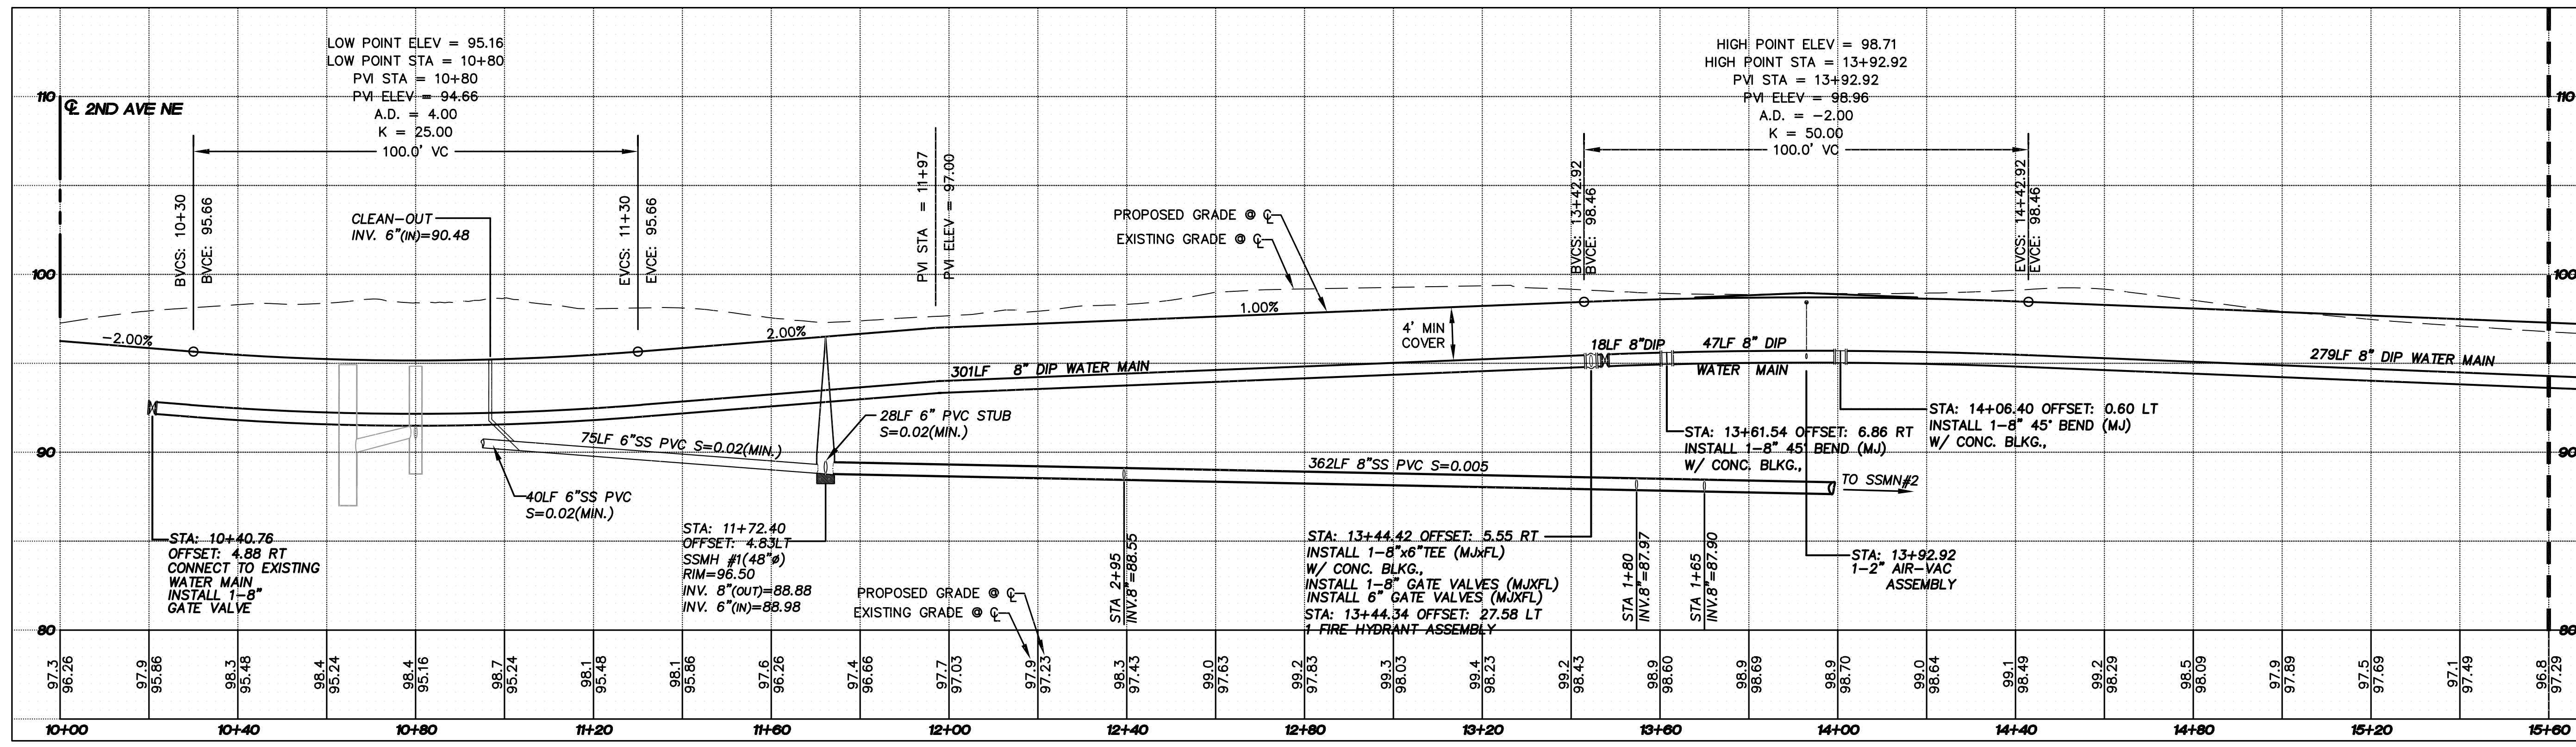

MATCH LINE STA 15+60 SEE PROFILE BELOW FOR CONTINUATION

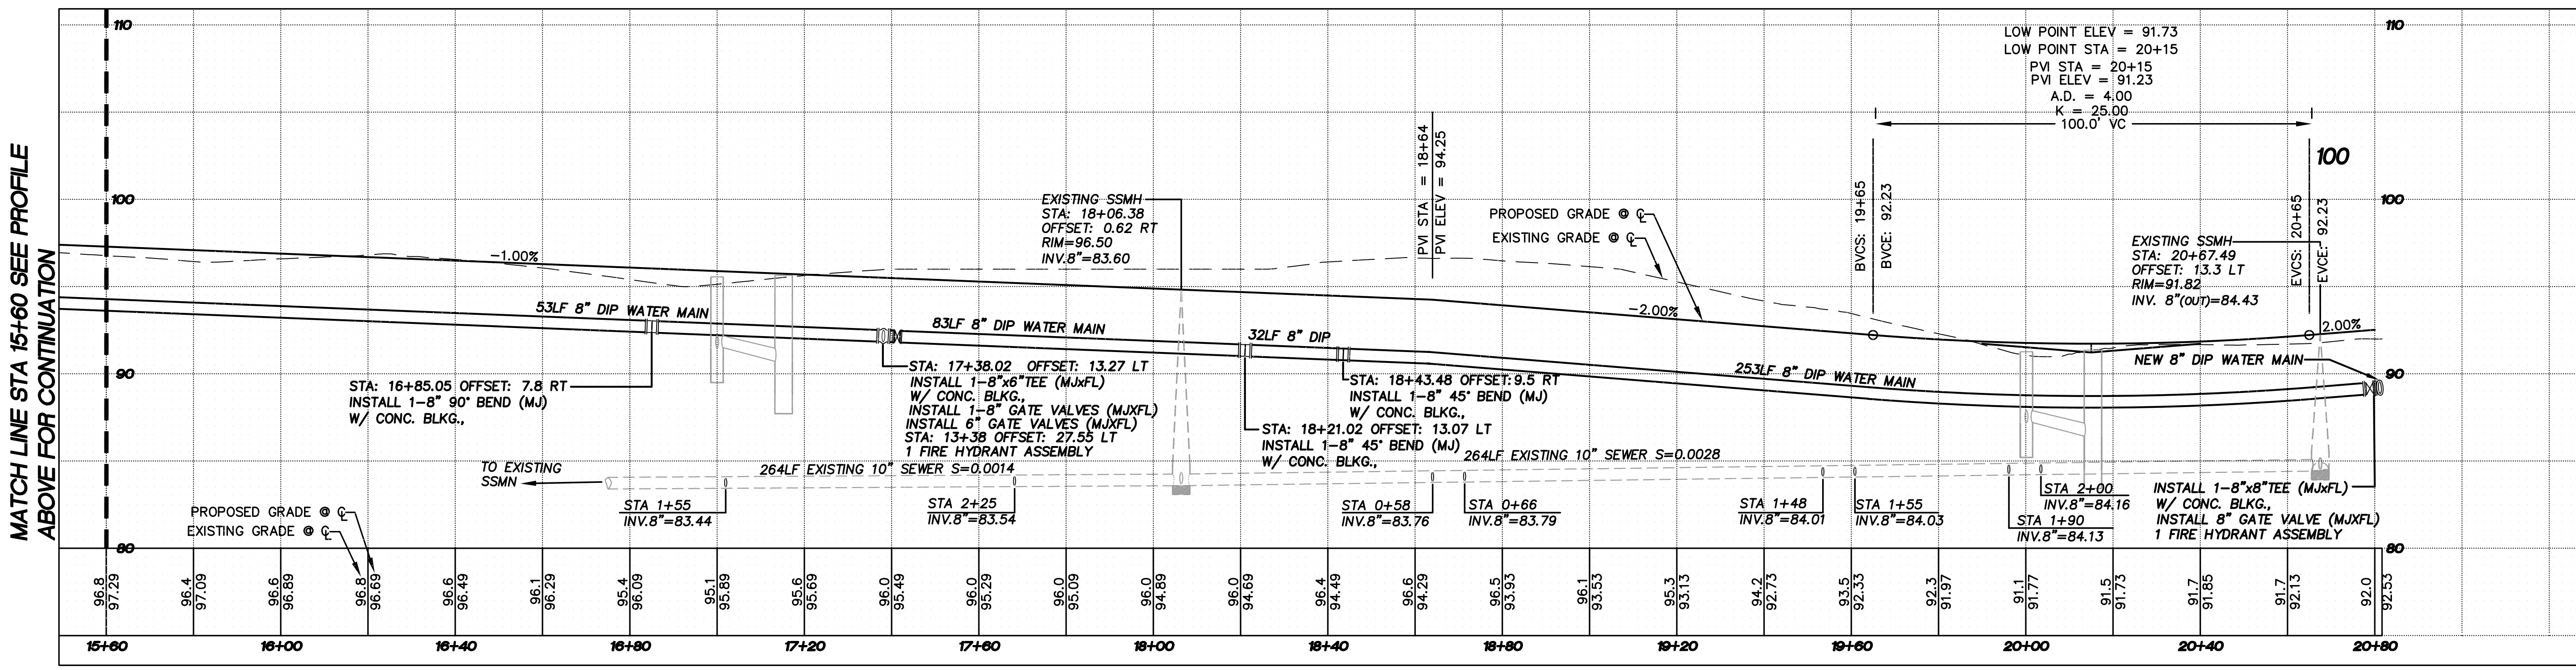

HORIZONTAL SCALE : 1" = 20'
 VERTICAL SCALE : 1" = 5'