
## A PORTION OF SEC 15, TWP 21, RGE 26, W.M. GRANT COUNTY, WASHINGTON

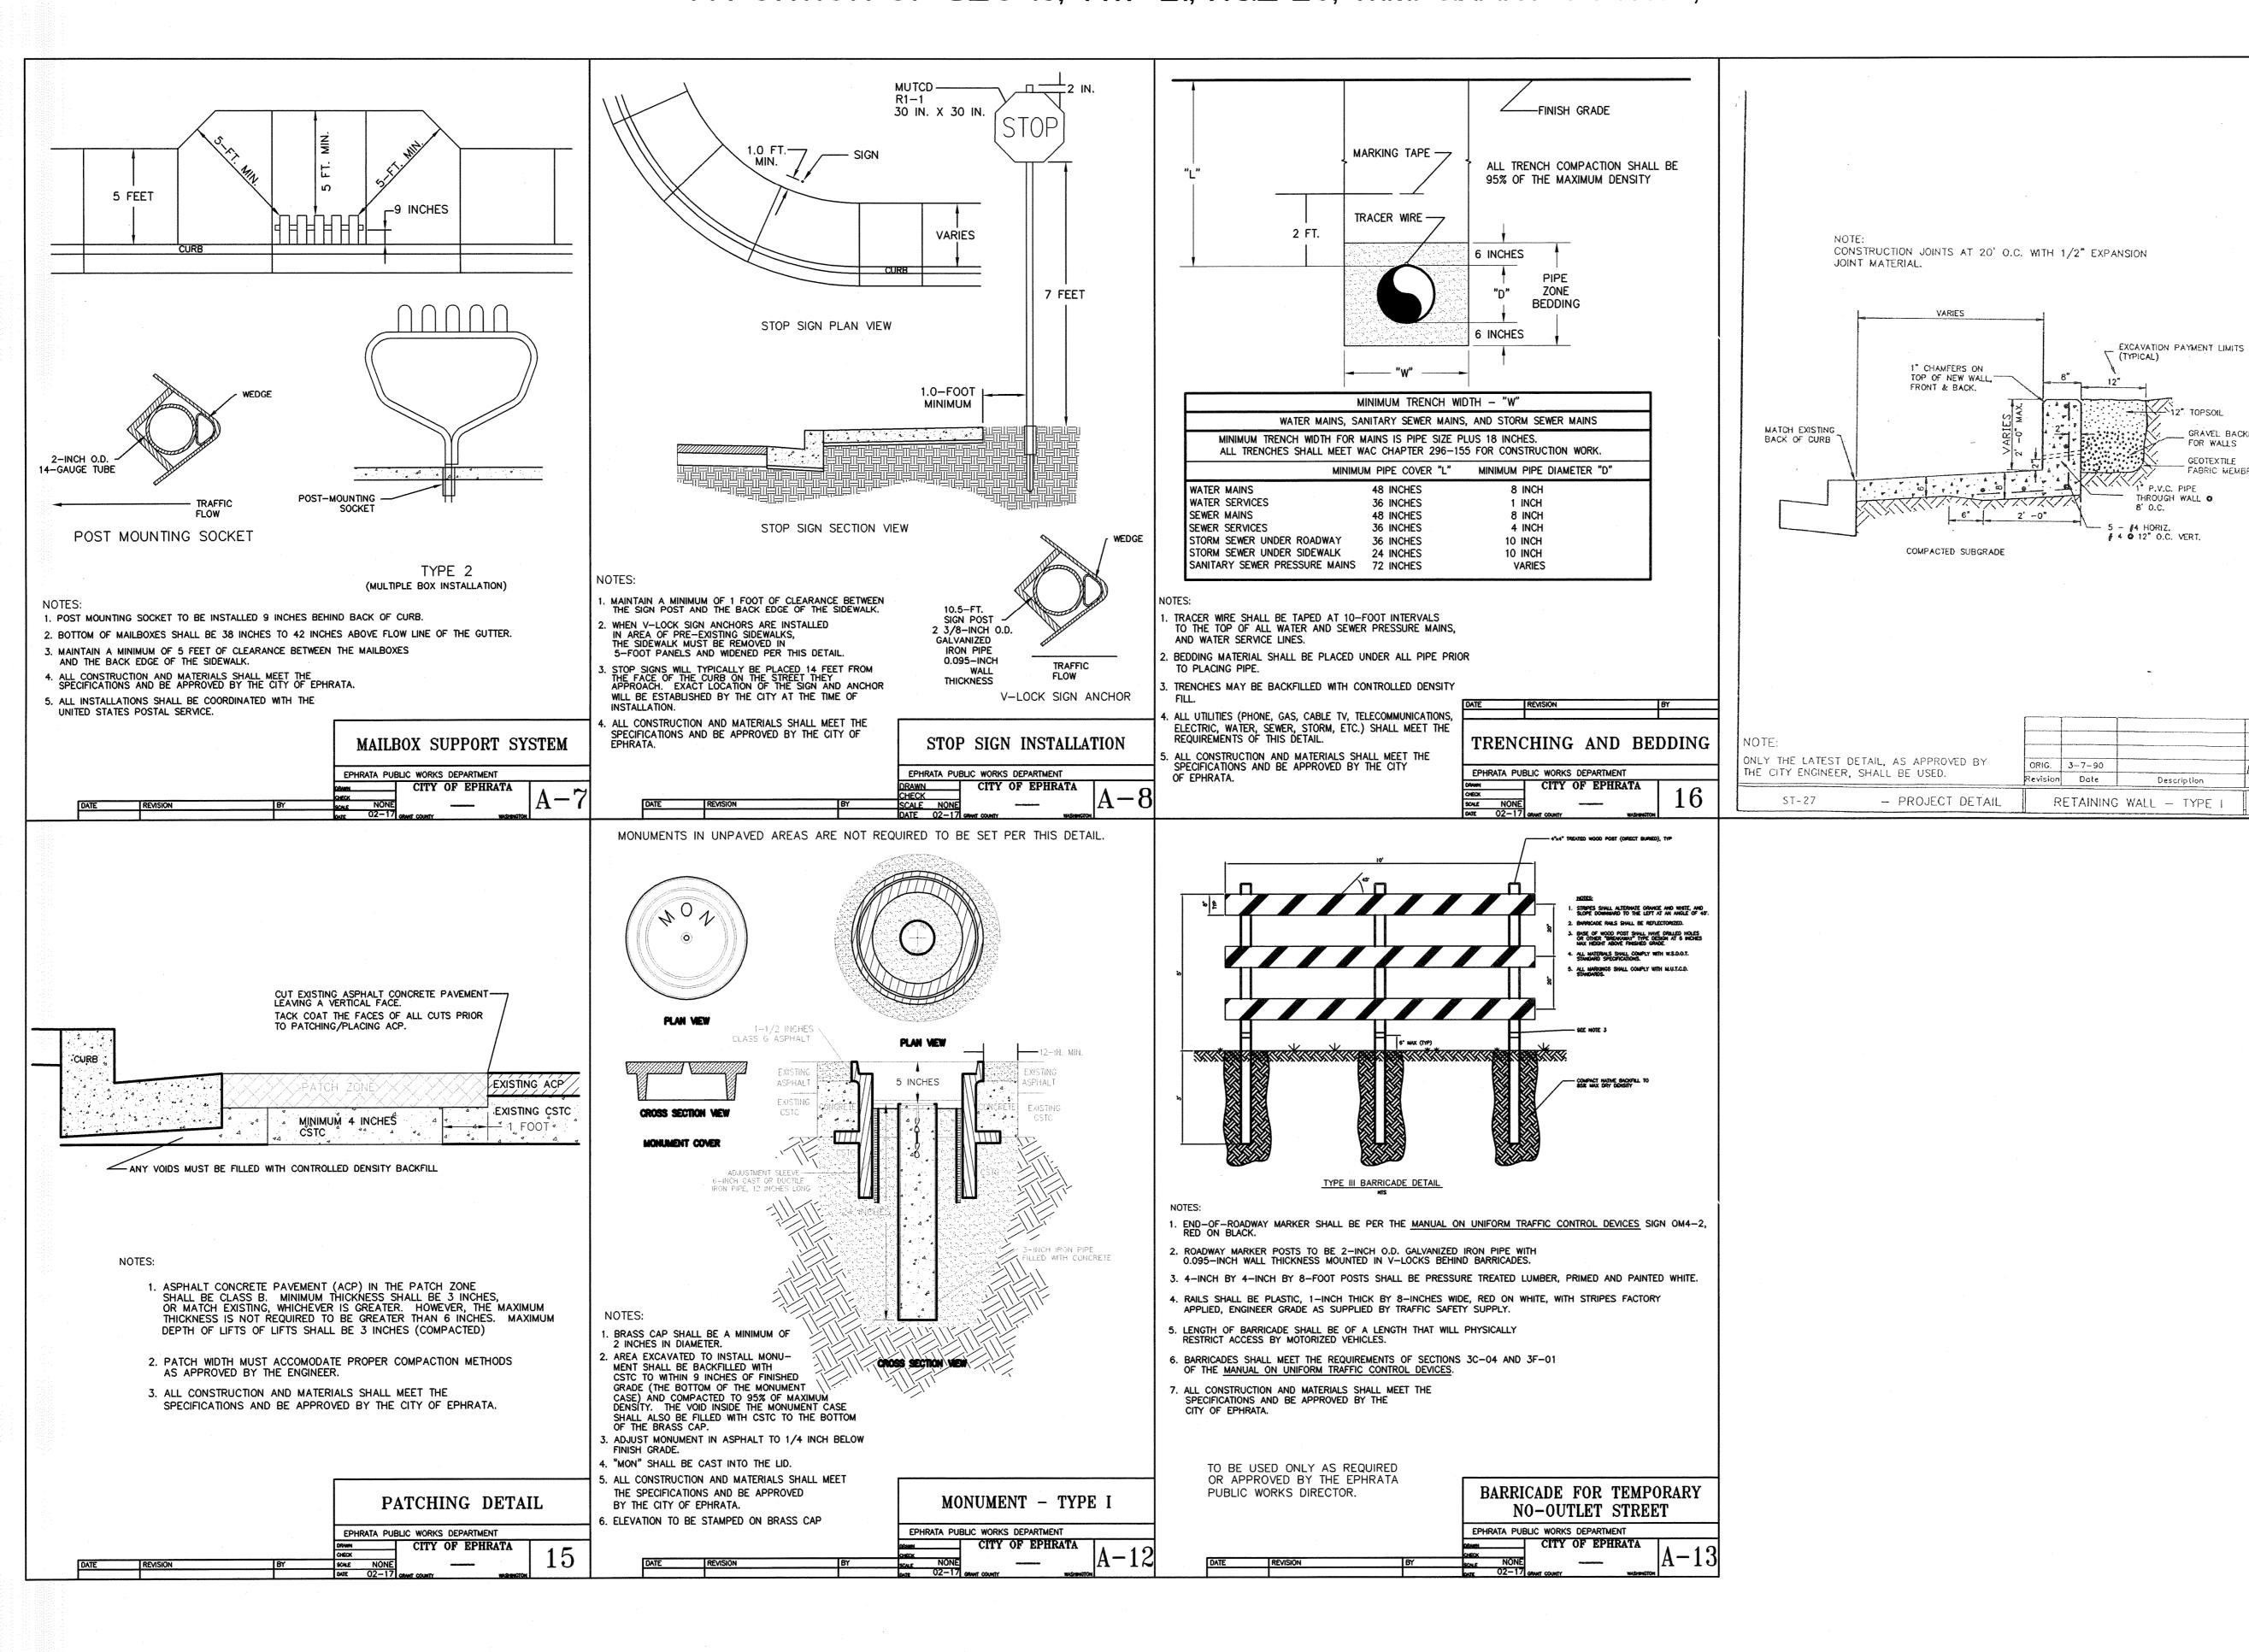



EXPIRES: MAY 6, 2007

PROJECT NO.: **05055** 

DRAWN BY: TLR

ISSUE DATE: **08-24-05** 

SHEET REV .:

ROAD **DETAILS** AND CROSS-SECTIONS

05055DTL05-ROAD.DWG