



A PORTION OF THE NORTHEAST QUARTER OF SECTION 15, TOWNSHIP 21 NORTH, RANGE 26 EAST, W.M., GRANT COUNTY, WASHINGTON

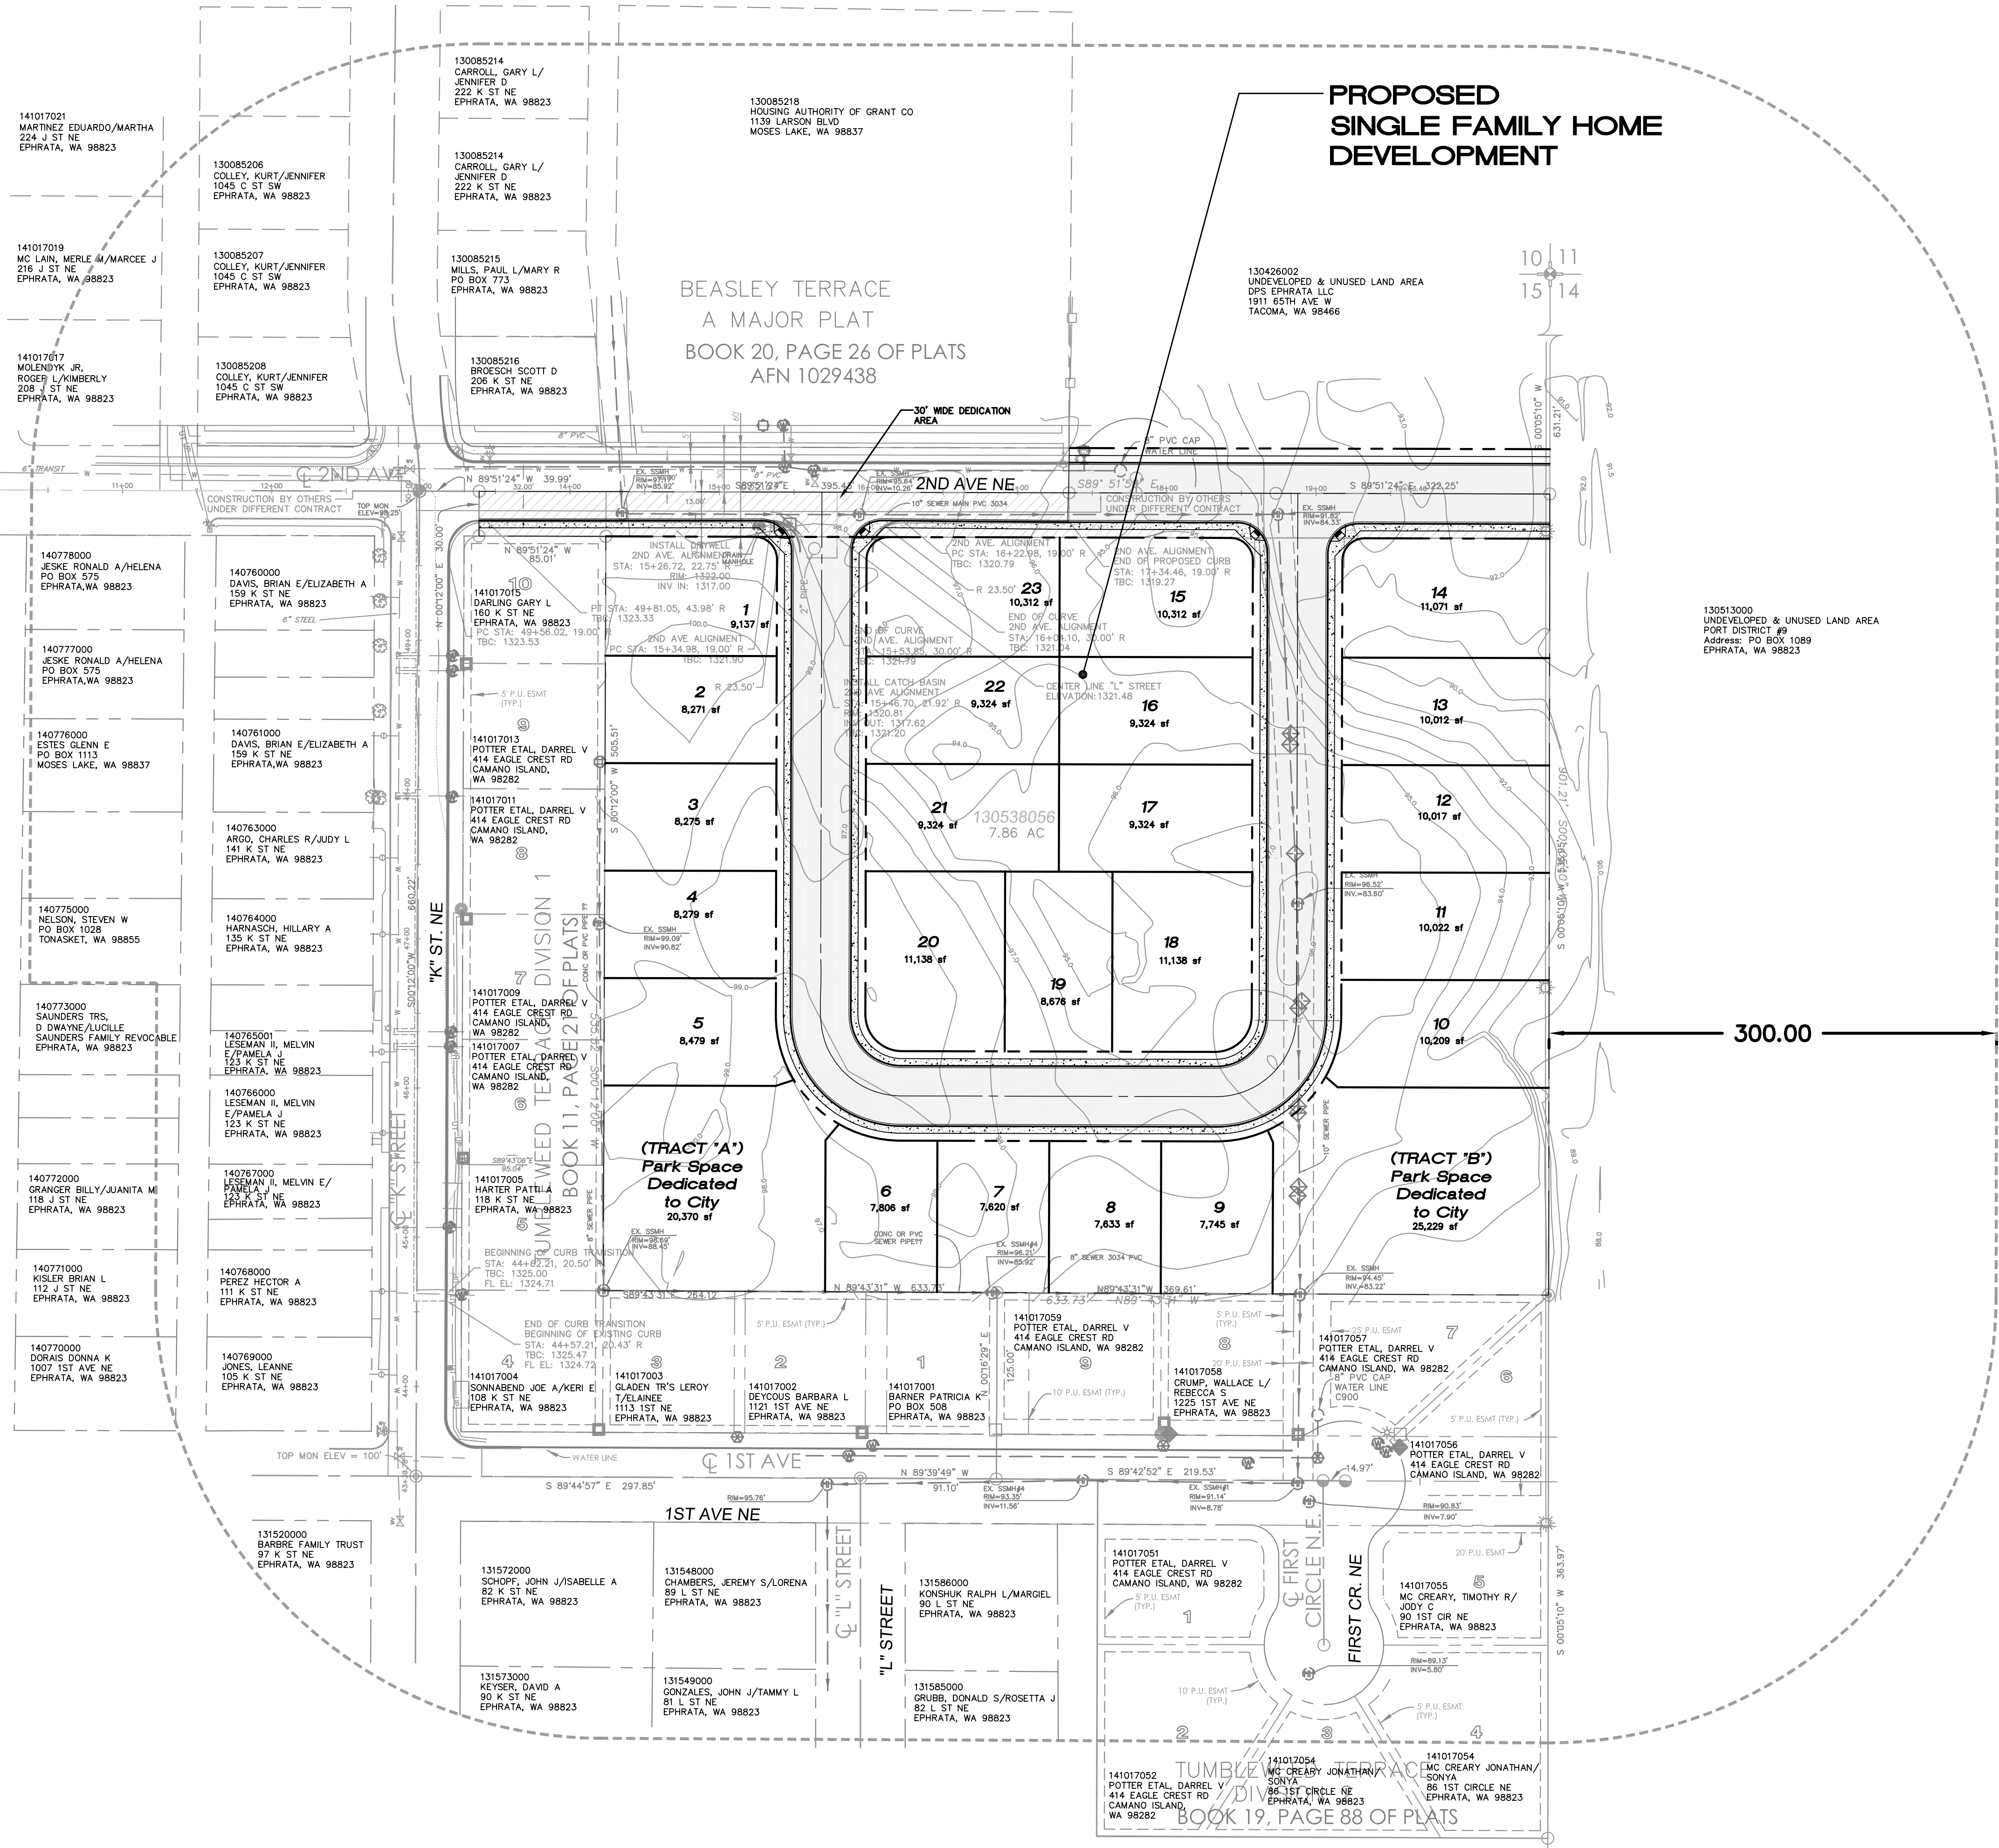

PROPOSED SINGLE FAMILY HOME DEVELOPMENT

BEASLEY TERRACE
A MAJOR PLAT
BOOK 20, PAGE 26 OF PLATS
AFN 1029438

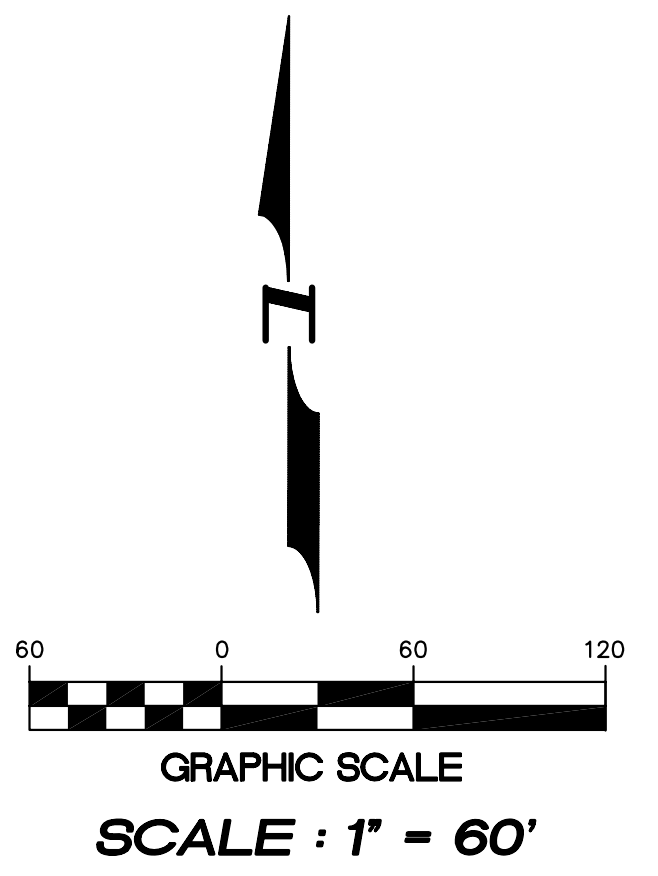

4180 LIND AVE. S.W.
RENTON, WA 98055
PHONE: (425) 251-8811
FAX: (425) 251-8880
WEB SITE: PACENG.COM

Pacific Engineering Design, LLC
Civil Engineering and Planning Consultants

PRAIRIE RIDGE
CITY OF EPHRATA, WA

FOR: SMART HOMES
ALCOONA, WA 98001
PHONE: (253) 833-7755, FAX: (253) 876-0630

PROJECT NO.: **05055**
DRAWN BY: **VK**
ISSUE DATE: **06-24-05**
SHEET REV.:

EXISTING CONDITIONS, NEIGHBORHOOD MAP

05055NB01-C12.DWG
C12