

REVISIONS:



VICINITY MAP

ACKNOWLEDGMENT

WE THE UNDERSIGNED ATTEST THAT WE ARE THE CONTRACT HOLDERS AND CONTRACT PURCHASERS OR OWNERS IN FEE SIMPLE AND HAVE A REAL INTEREST IN THE LAND REPRESENTED ON THIS SHORT PLAT. WE HAVE NO REAL INTEREST IN ANY LAND CONTIGUOUS TO ANY PART OF THE LAND INCLUDED IN THIS SHORT PLAT. THIS SHORT PLAT IS MADE IN ACCORDANCE WITH OUR DESIRE.

STATE OF WASHINGTON)
 COUNTY OF _____) S.S.
 ON THIS DAY PERSONALLY APPEARED BEFORE ME
 TO ME KNOWN TO BE THE INDIVIDUAL (S) DESCRIBED IN AND WHO EXECUTED THE WITHIN AND FOREGOING
 INSTRUMENT AND ACKNOWLEDGED THAT _____ SIGNED THE SAME AS _____ OWN FREE AND
 VOLUNTARY ACT AND DEED FOR THE USES AND PURPOSES THEREIN MENTIONED.
 GIVEN UNDER MY HAND AND OFFICIAL SEAL THIS _____ DAY OF _____ 200__

NOTARY PUBLIC IN AND FOR THE STATE OF _____
 RESIDING AT _____

CITY OF
ALGONA SHORT PLAT No. _____

A PORTION OF SEC. 26 TWP. 21N RNG. 4E

ORIGINAL TRACT
 ASSESSORS PARCEL No (S) 8856004325

NOTICE:
 THE LAND CONTAINED WITHIN THIS SHORT PLAT MAY NOT BE FURTHER
 DIVIDED BY ANYONE WITHIN FIVE (5) YEARS OF THE RECORDING DATE
 OF THIS SHORT PLAT WITHOUT A FORMAL SUBDIVISION HAVING BEEN
 FILED WITH THE CITY OF ALGONA.

FUTURE PERMITS
 THE APPROVAL OF THIS SHORT PLAT IS NOT A GUARANTEE THAT FUTURE
 PERMITS WILL BE GRANTED.

NOTES :

SURVEYOR'S CERTIFICATE
 THIS MAP CORRECTLY REPRESENTS A SURVEY MADE
 BY ME OR UNDER MY DIRECTION IN CONFORMANCE
 WITH THE REQUIREMENTS OF THE SURVEY RECORDING
 ACT AT THE REQUEST OF _____, IN
 _____, 200__.
 REGISTERED LAND SURVEYOR, No. _____



LEGAL DESCRIPTION
 LOTS 22 THROUGH 24, INCLUSIVE, BLOCK 28, VALLEY
 CITY LAND COMPANY'S ADDITION TO THE CITY OF
 SEATTLE, ACCORDING TO THE PLAT THEREOF,
 RECORDED IN VOLUME 16 OF PLATS, PAGE 92, IN
 KING COUNTY, WASHINGTON;
 SITUATE IN THE CITY OF ALGONA,
 COUNTY OF KING, STATE OF WASHINGTON

APPROVALS :
 CITY OF ALGONA
 PUBLIC WORKS DEPARTMENT
 APPROVED THIS _____ DAY OF _____, 200__
 PUBLIC WORKS DIRECTOR, CITY OF ALGONA

RECORDING No. _____
 KING COUNTY
 DEPARTMENT OF ASSESSMENTS
 EXAMINED AND APPROVED THIS _____
 DAY OF _____, 200__
 KING COUNTY ASSESSOR DEPUTY KING
 COUNTY ASSESSOR

RECORDER'S CERTIFICATE
 FILED FOR RECORD THIS _____ DAY OF _____, 200__
 AT _____ M IN BOOK _____ OF _____ AT PAGE _____
 AT THE REQUEST OF
 RODNEY G. HANSEN
 SURVEYOR'S NAME
 MGR. _____ SUPT. OF RECORDS _____

NAME & ADDRESS OF ORIGINAL TRACT OWNER
 ALANA C SCHULER 425 MILWAUKEE BL. S
 ALGONA, WA., 98001 PHONE: _____
 EXISTING ZONING C1
 SOURCE OF WATER CITY OF ALGONA
 SEWER SYSTEM CITY OF ALGONA
 WIDTH & TYPE OF ACCESS 60' CITY STREET
 No. OF SHORT PLATTED LOTS 4
 SCALE: 1"=60' DRAWN BY: JGC CKD. BY: DGS
 SUBMITTED ON _____ RECEIPTS _____
 AUTOMATIC APPROVAL DATE _____
 RETURN FOR CAUSE ON _____

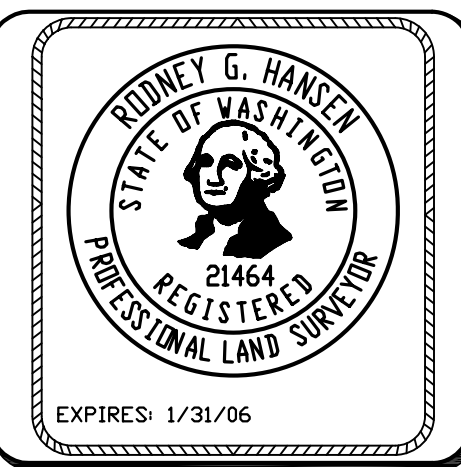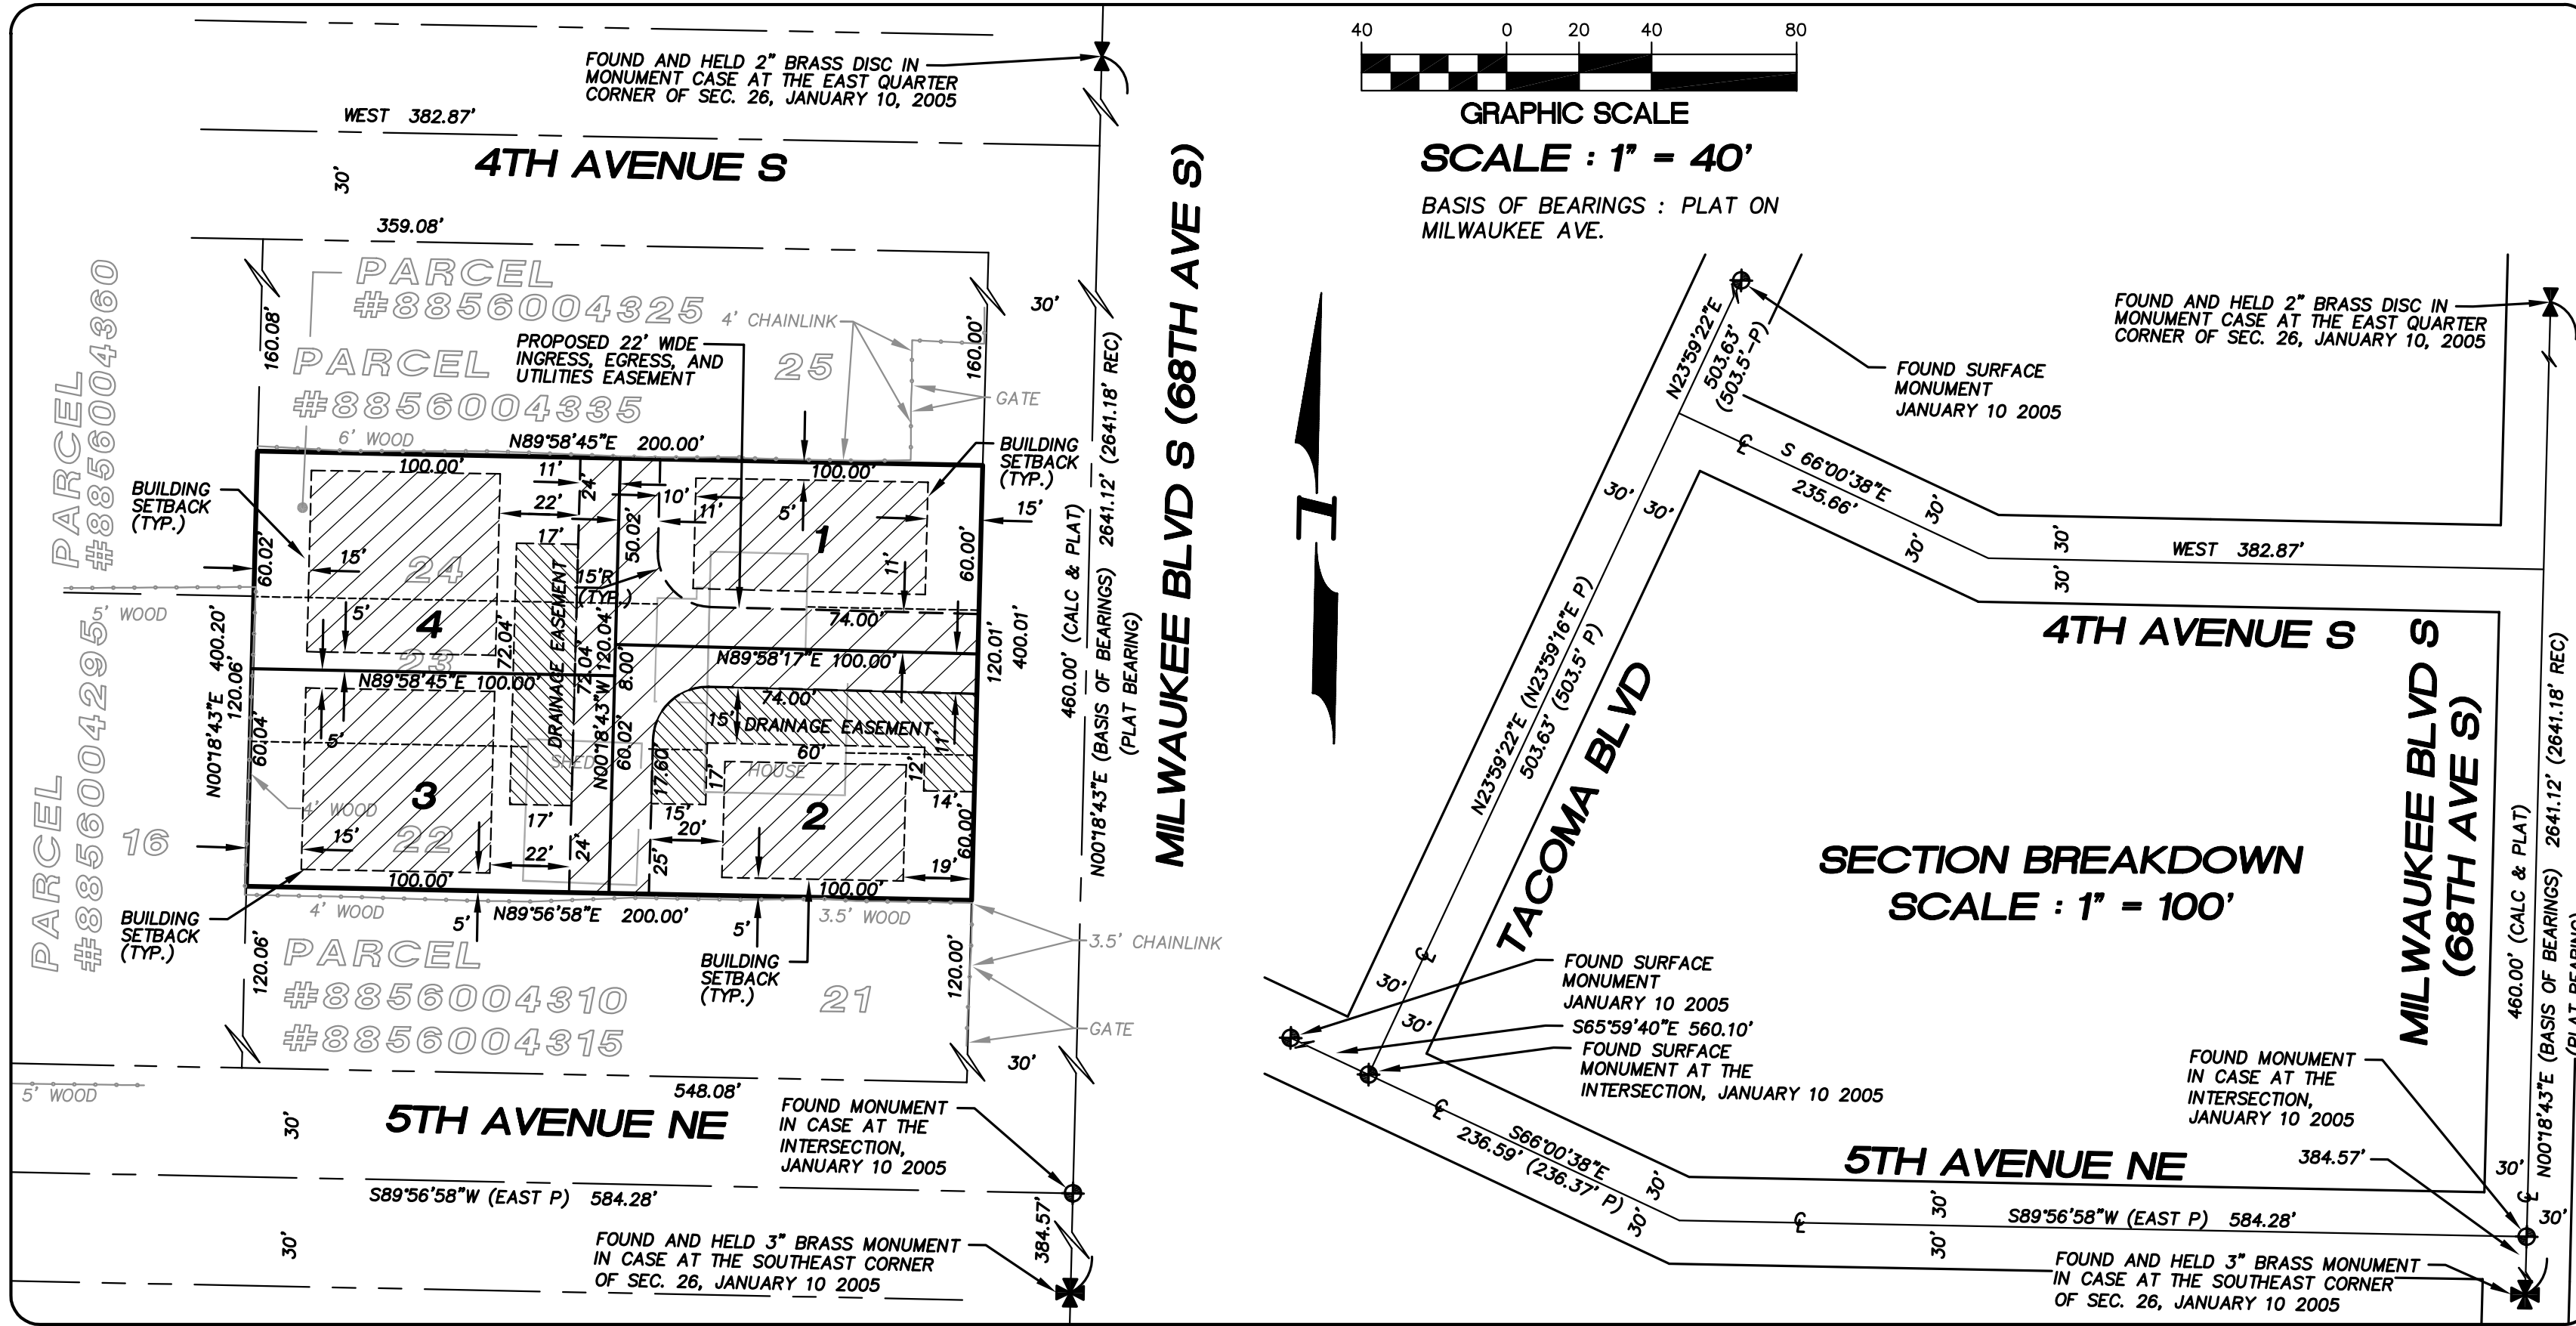

Pacific Engineering Design, LLC
 Civil Engineering and Planning Consultants
 4180 LIND AVENUE S.W.
 RENTON, WA 98055
 PHONE: (425) 251-8811
 FAX: (425) 251-8880
 WEB SITE: PACENG.COM

SCHULER SHORT PLAT
 CITY OF ALGONA, WA.
PRELIMINARY
 FOR: SMART HOMES
 107 WASHINGTON BLVD
 ALGONA, WA 98001
 PHONE: 253-606-6551, FAX: 253-887-0954
 THESE DRAWINGS ARE SUBJECT TO REVISIONS
 PENDING LOCAL JURISDICTIONAL REVIEW

PROJECT NO.: 05067
 DRAWN BY: JGC
 ISSUE DATE: 10-05-05
 SHEET REV.: